


Sand

**ENTER FROM
NORTH ACCESS**

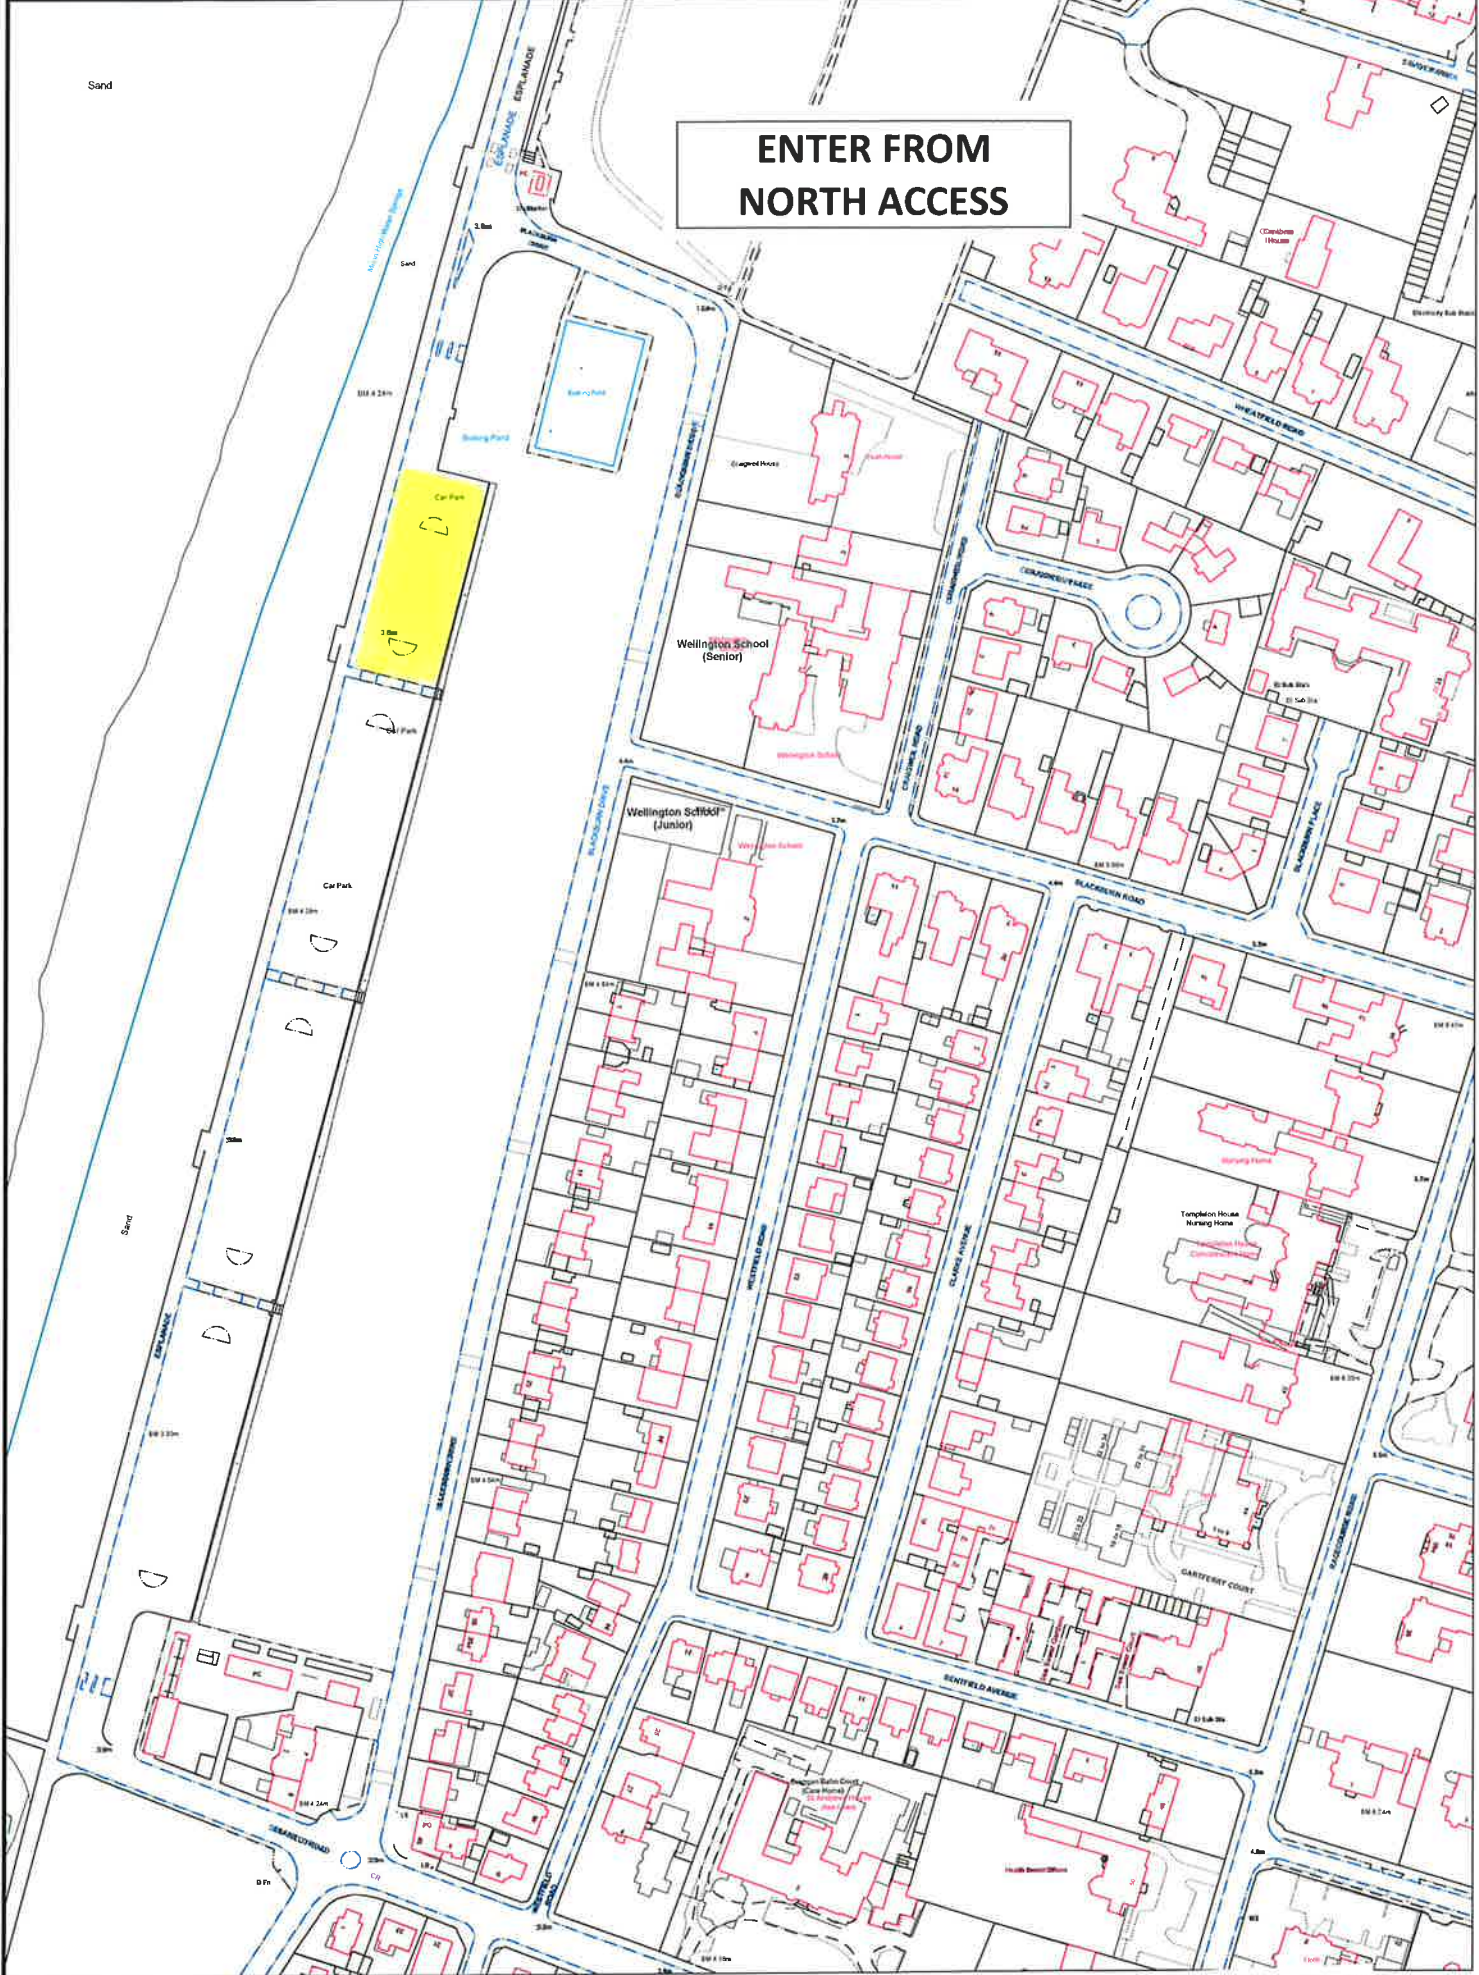

Plan3

Esplanade Car Park, Ayr

Reproduced from the Ordnance Survey Mapping with the permission of the Controller of Her Majesty's Stationary Office,
 © Crown Copyright
 Unauthorised reproduction infringes Crown Copyright and may lead to prosecution or civil proceedings.
 East Ayrshire Council SLA Licence Number: 100023409

NS3320NW

1:2500

23305, 62090

14/04/2022