


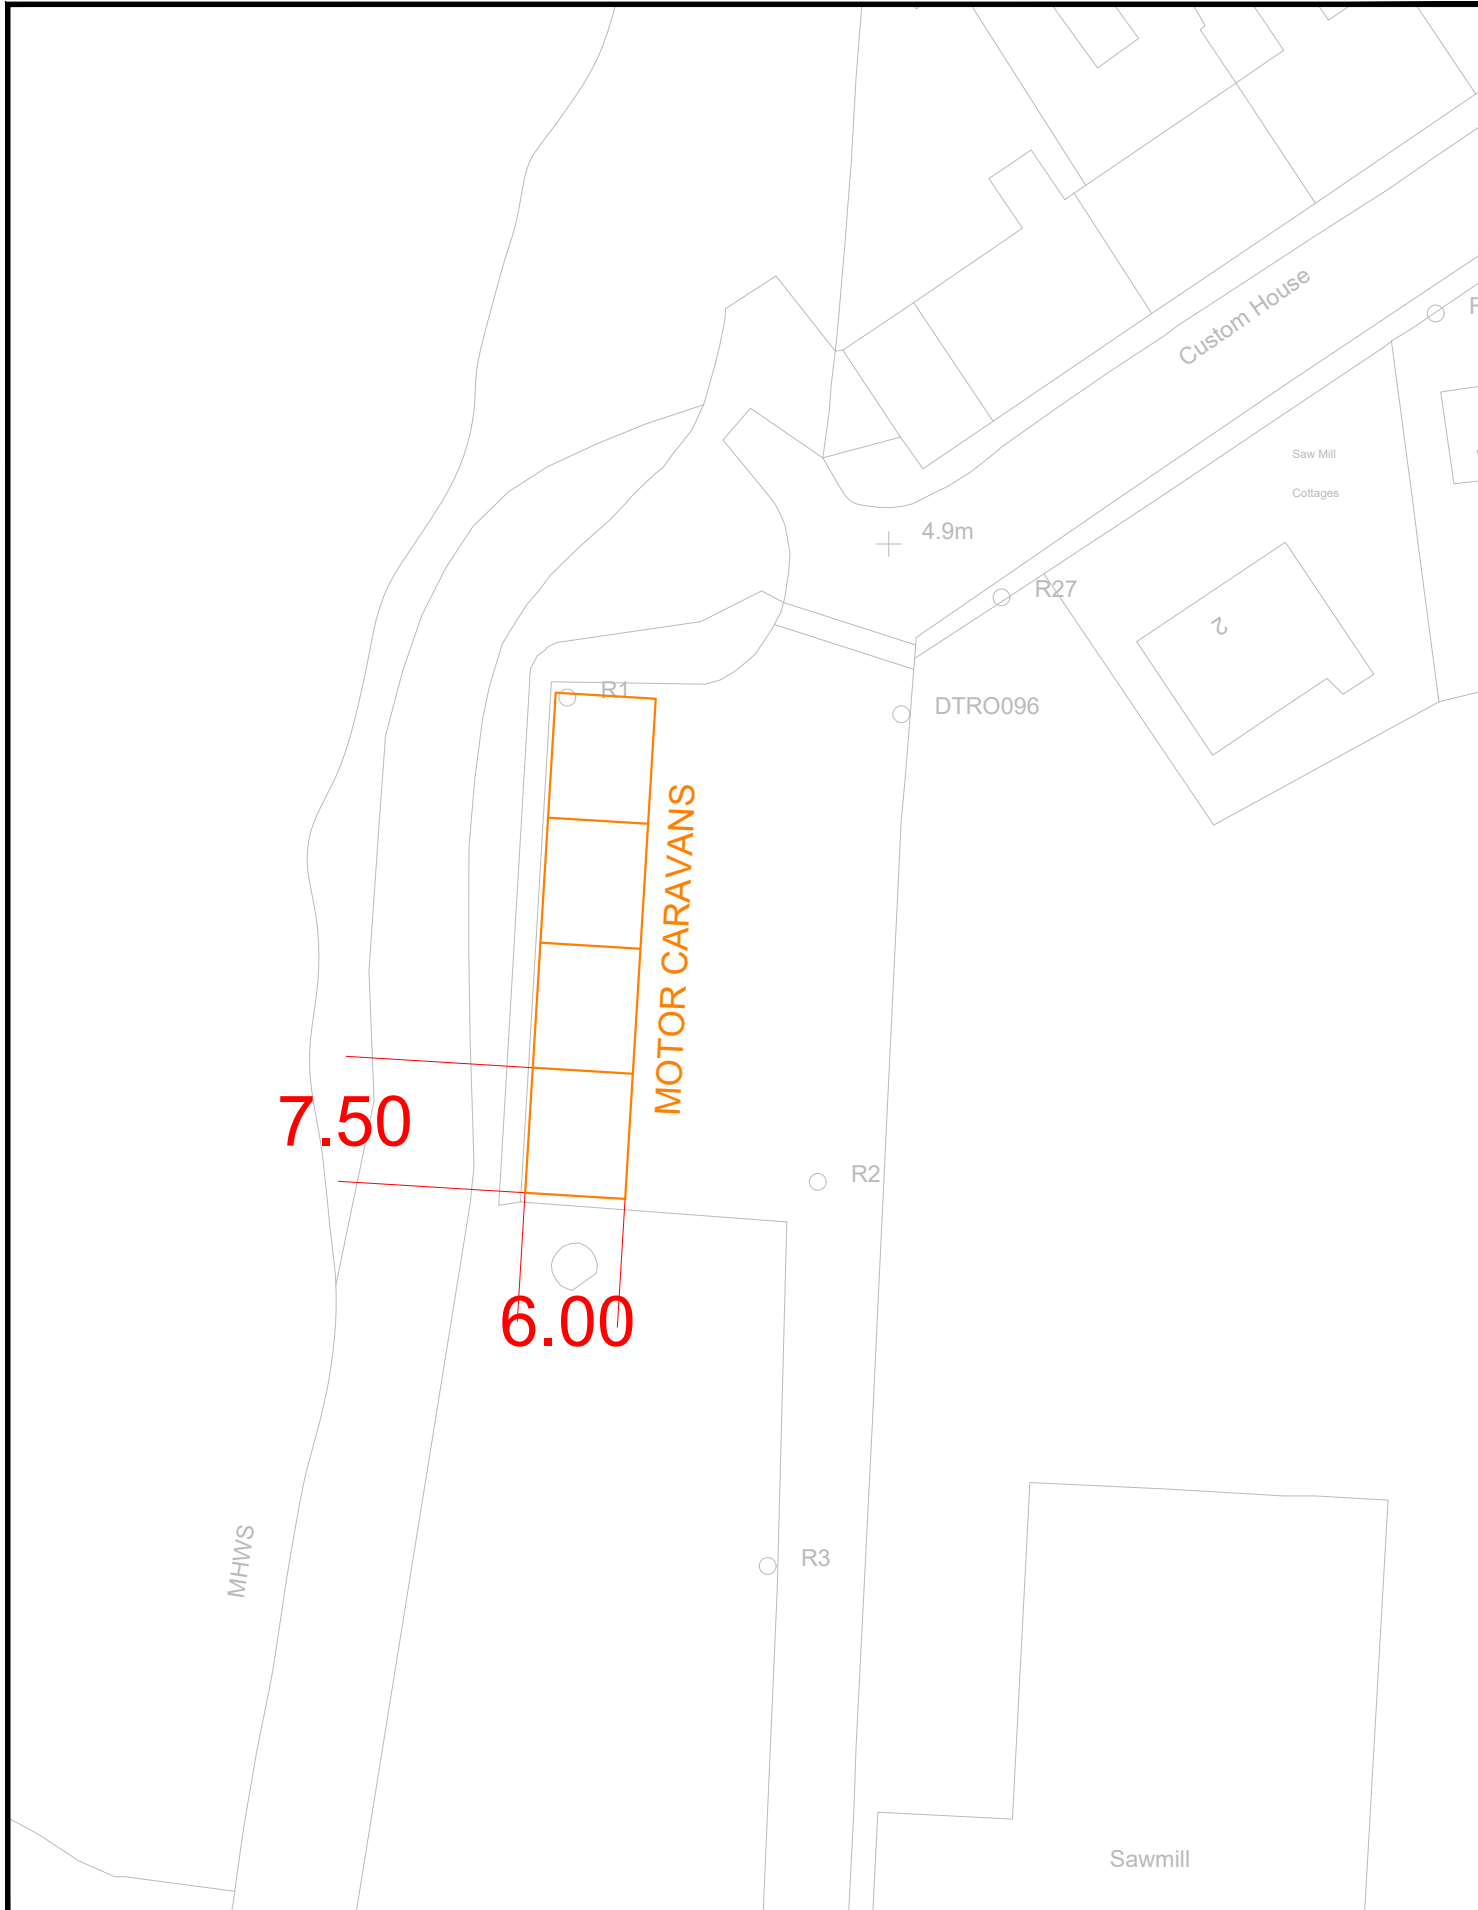

South Ayrshire Council HARBOUR ROAD (BALLAST BANK) CAR PARK TROON (Motor Caravan Parking)			Ayrshire Roads Alliance			 Revision <table><tr><td></td><td></td><td></td><td></td></tr><tr><td></td><td></td><td></td><td></td></tr></table>								
Drg. No : BM														
File No :			Scale : NTS											
Head of Roads - Ayrshire Roads Alliance Opera House, 8 John Finnie Street, Kilmarnock, East Ayrshire, KA1 1DD		Kevin Braidwood BSC(Hons), LL.M, MCI0B, MCIAT, ARICS, AMICE, ACABE, AMaps	Prep: BMCD	Chkd:	Date : 02/03/23	ODS : 210 x 297 (A4)								