


**THE BATTERY,
AYR**

**ESPLANADE
CAR PARK, AYR**

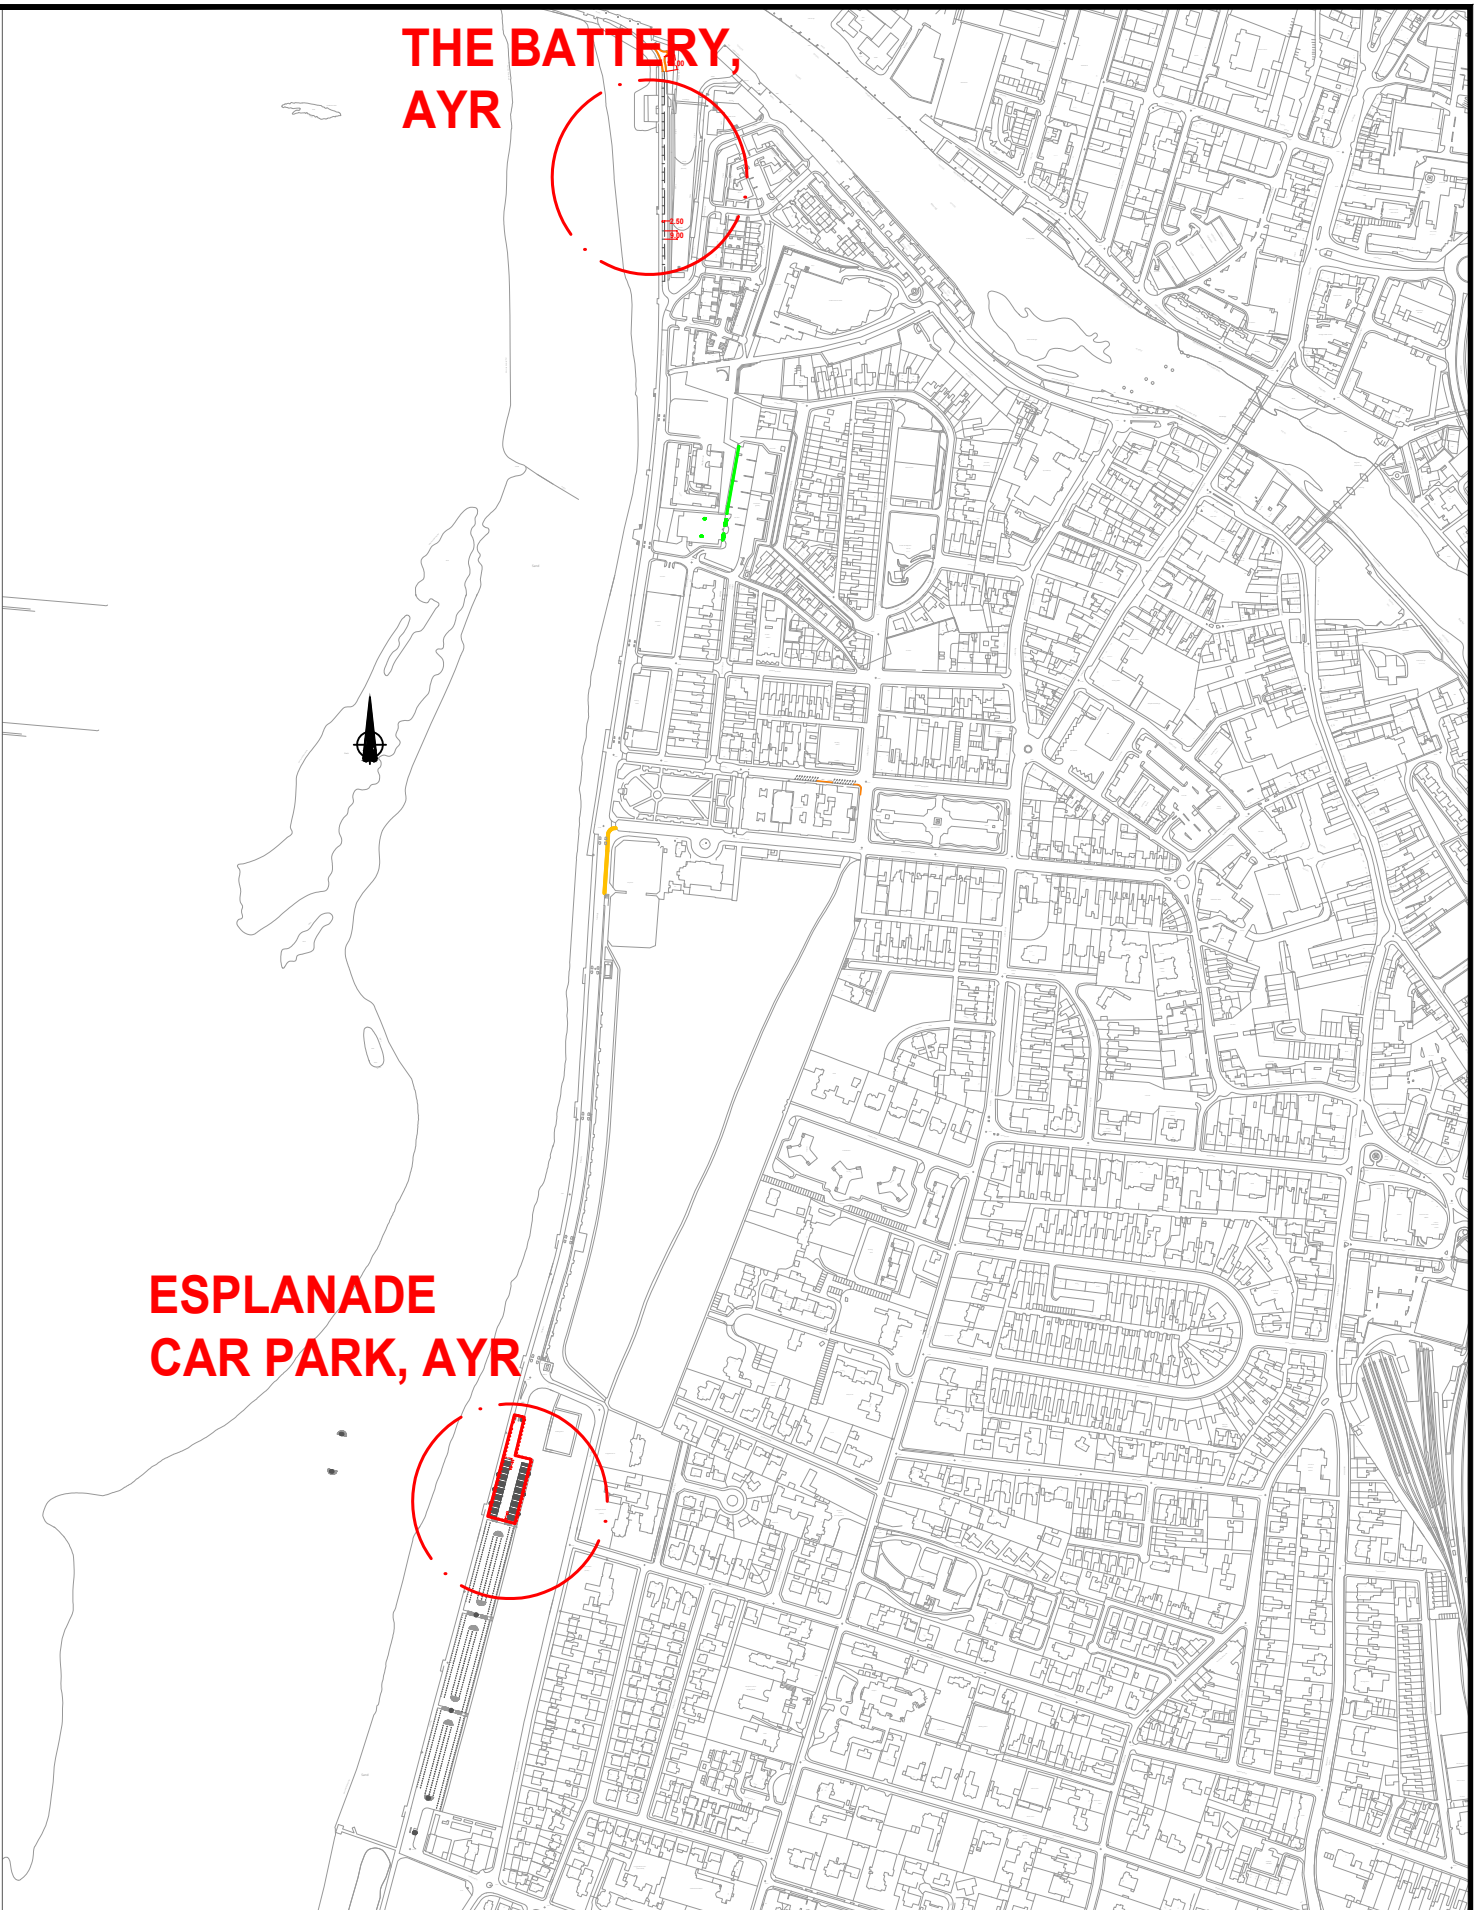

ANY PART OF THIS DRAWING WHICH IS BASED ON ORDNANCE SURVEY MATERIAL IS DONE SO WITH THE PERMISSION OF ORDNANCE SURVEY ON BEHALF OF HER MAJESTY'S STATIONERY OFFICE. CROWN COPYRIGHT. UNAUTHORISED REPRODUCTION INFRINGES CROWN COPYRIGHT AND MAY LEAD TO PROSECUTION OR CIVIL PROCEEDINGS. EAST AYRSHIRE COUNCIL 100023409, 2014.

**South Ayrshire Council
MOTORCARAVAN PARKING
(Motor Caravan Parking)**

Drawing Status **P T C R**

Ayrshire Roads Alliance

Org. No: **01**

File No: **BM1**

Scale: **NTS**

Prep: **BMCD**

Chkd:

Date: **01 March 2023**



Revision
