


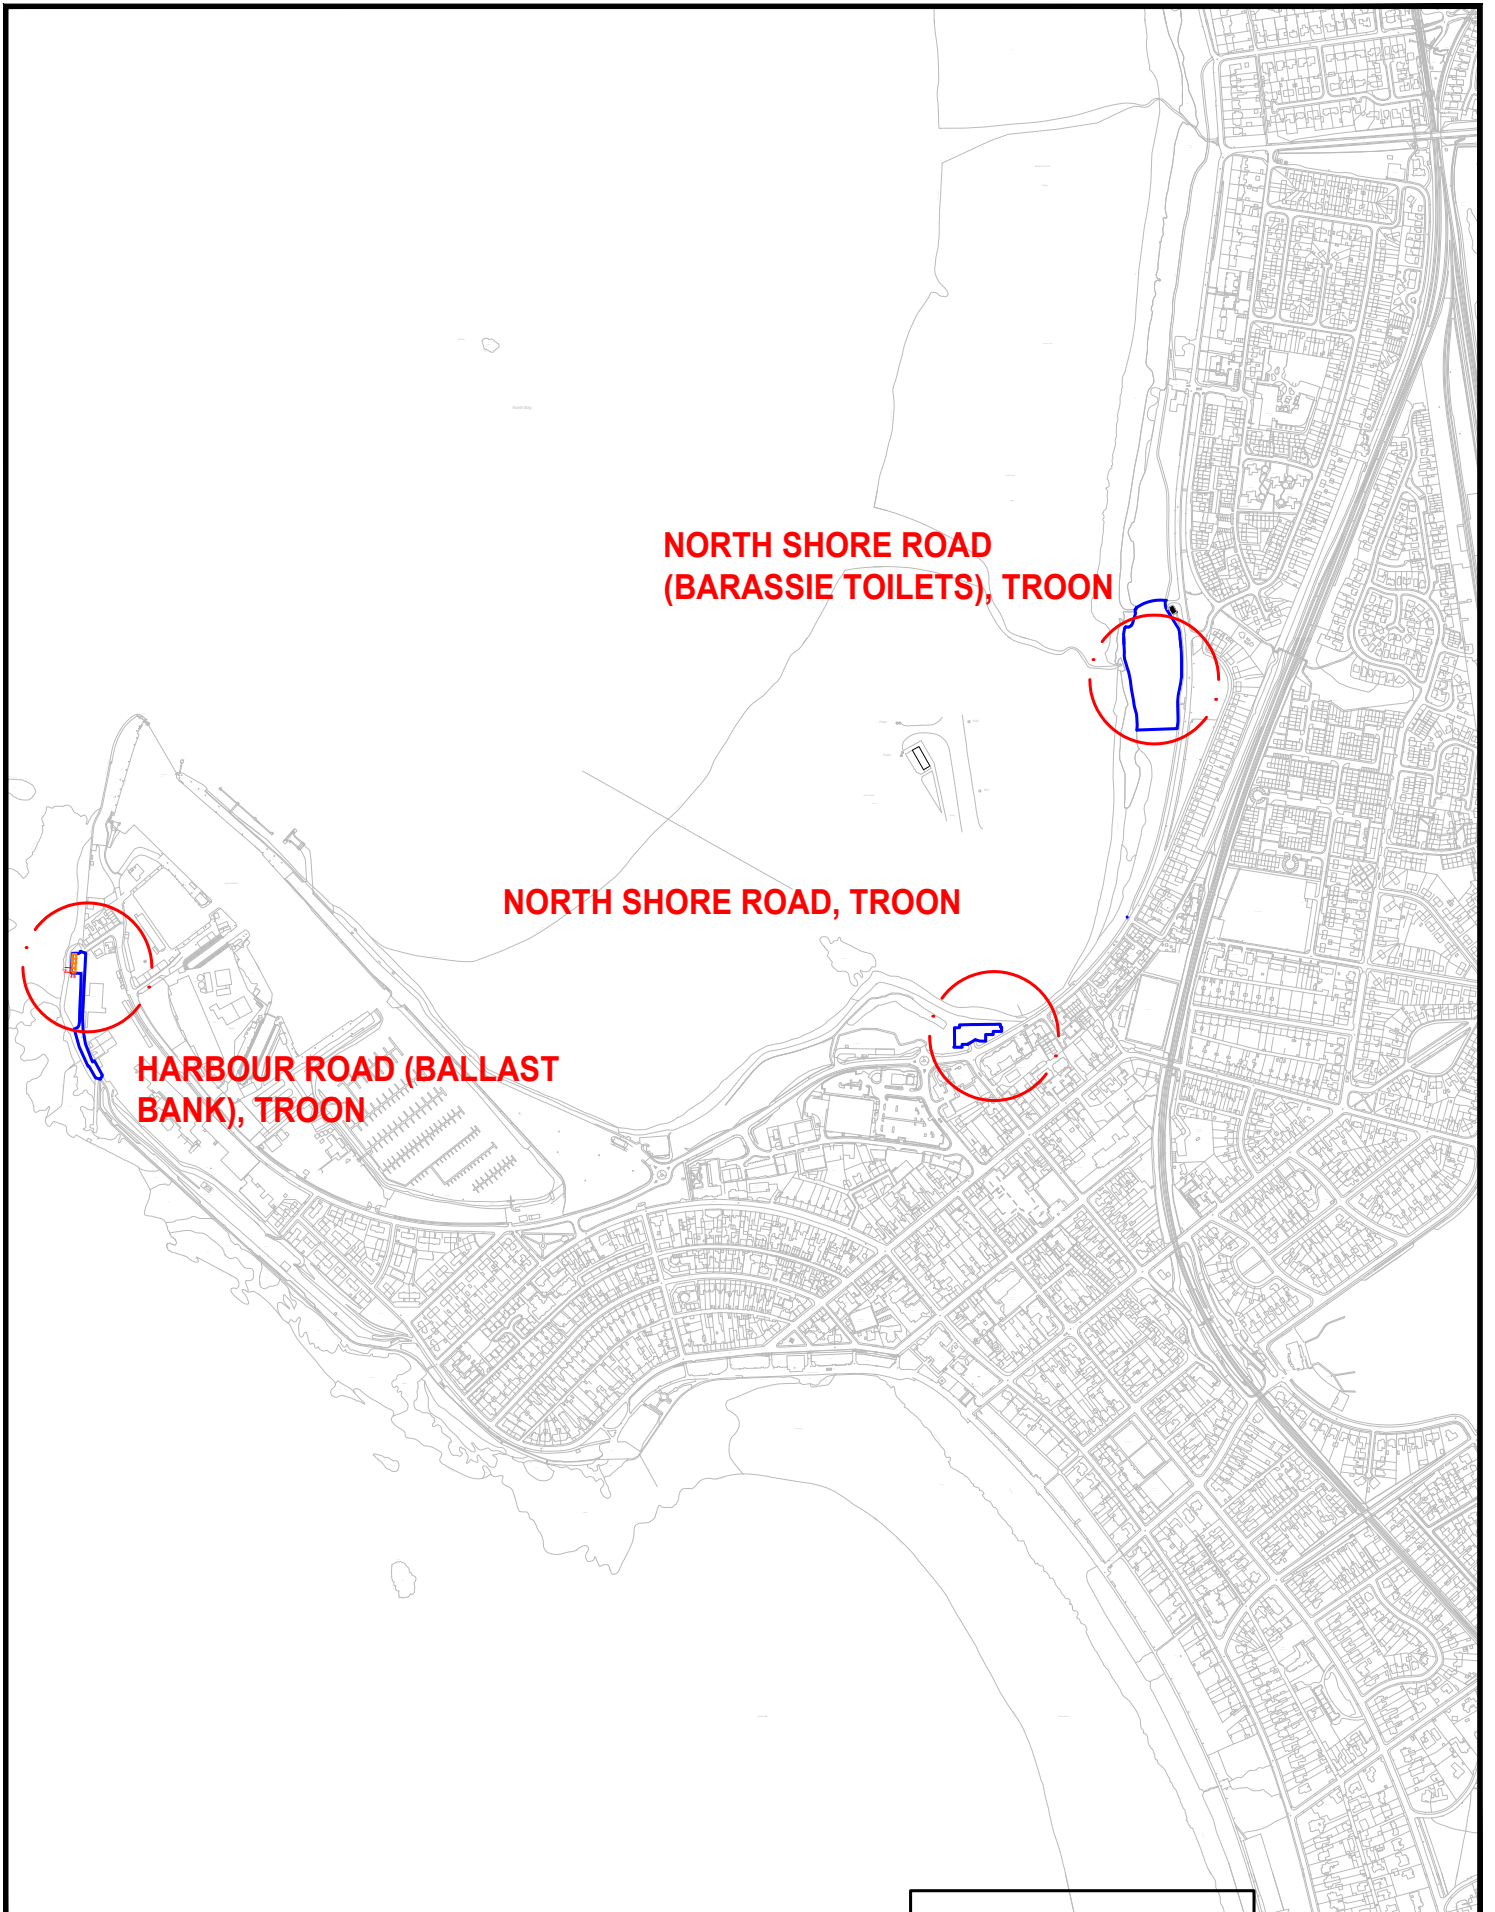

South Ayrshire Council
(Motor Caravan Parking)

Ayrshire Roads Alliance

Drg. No : BM

File No :

Scale : NTS

Prep: BMCD

Chkd:

Date : 02/03/23



Revision

ODS : 210 x 297 (A4)