



AUCHINLECK

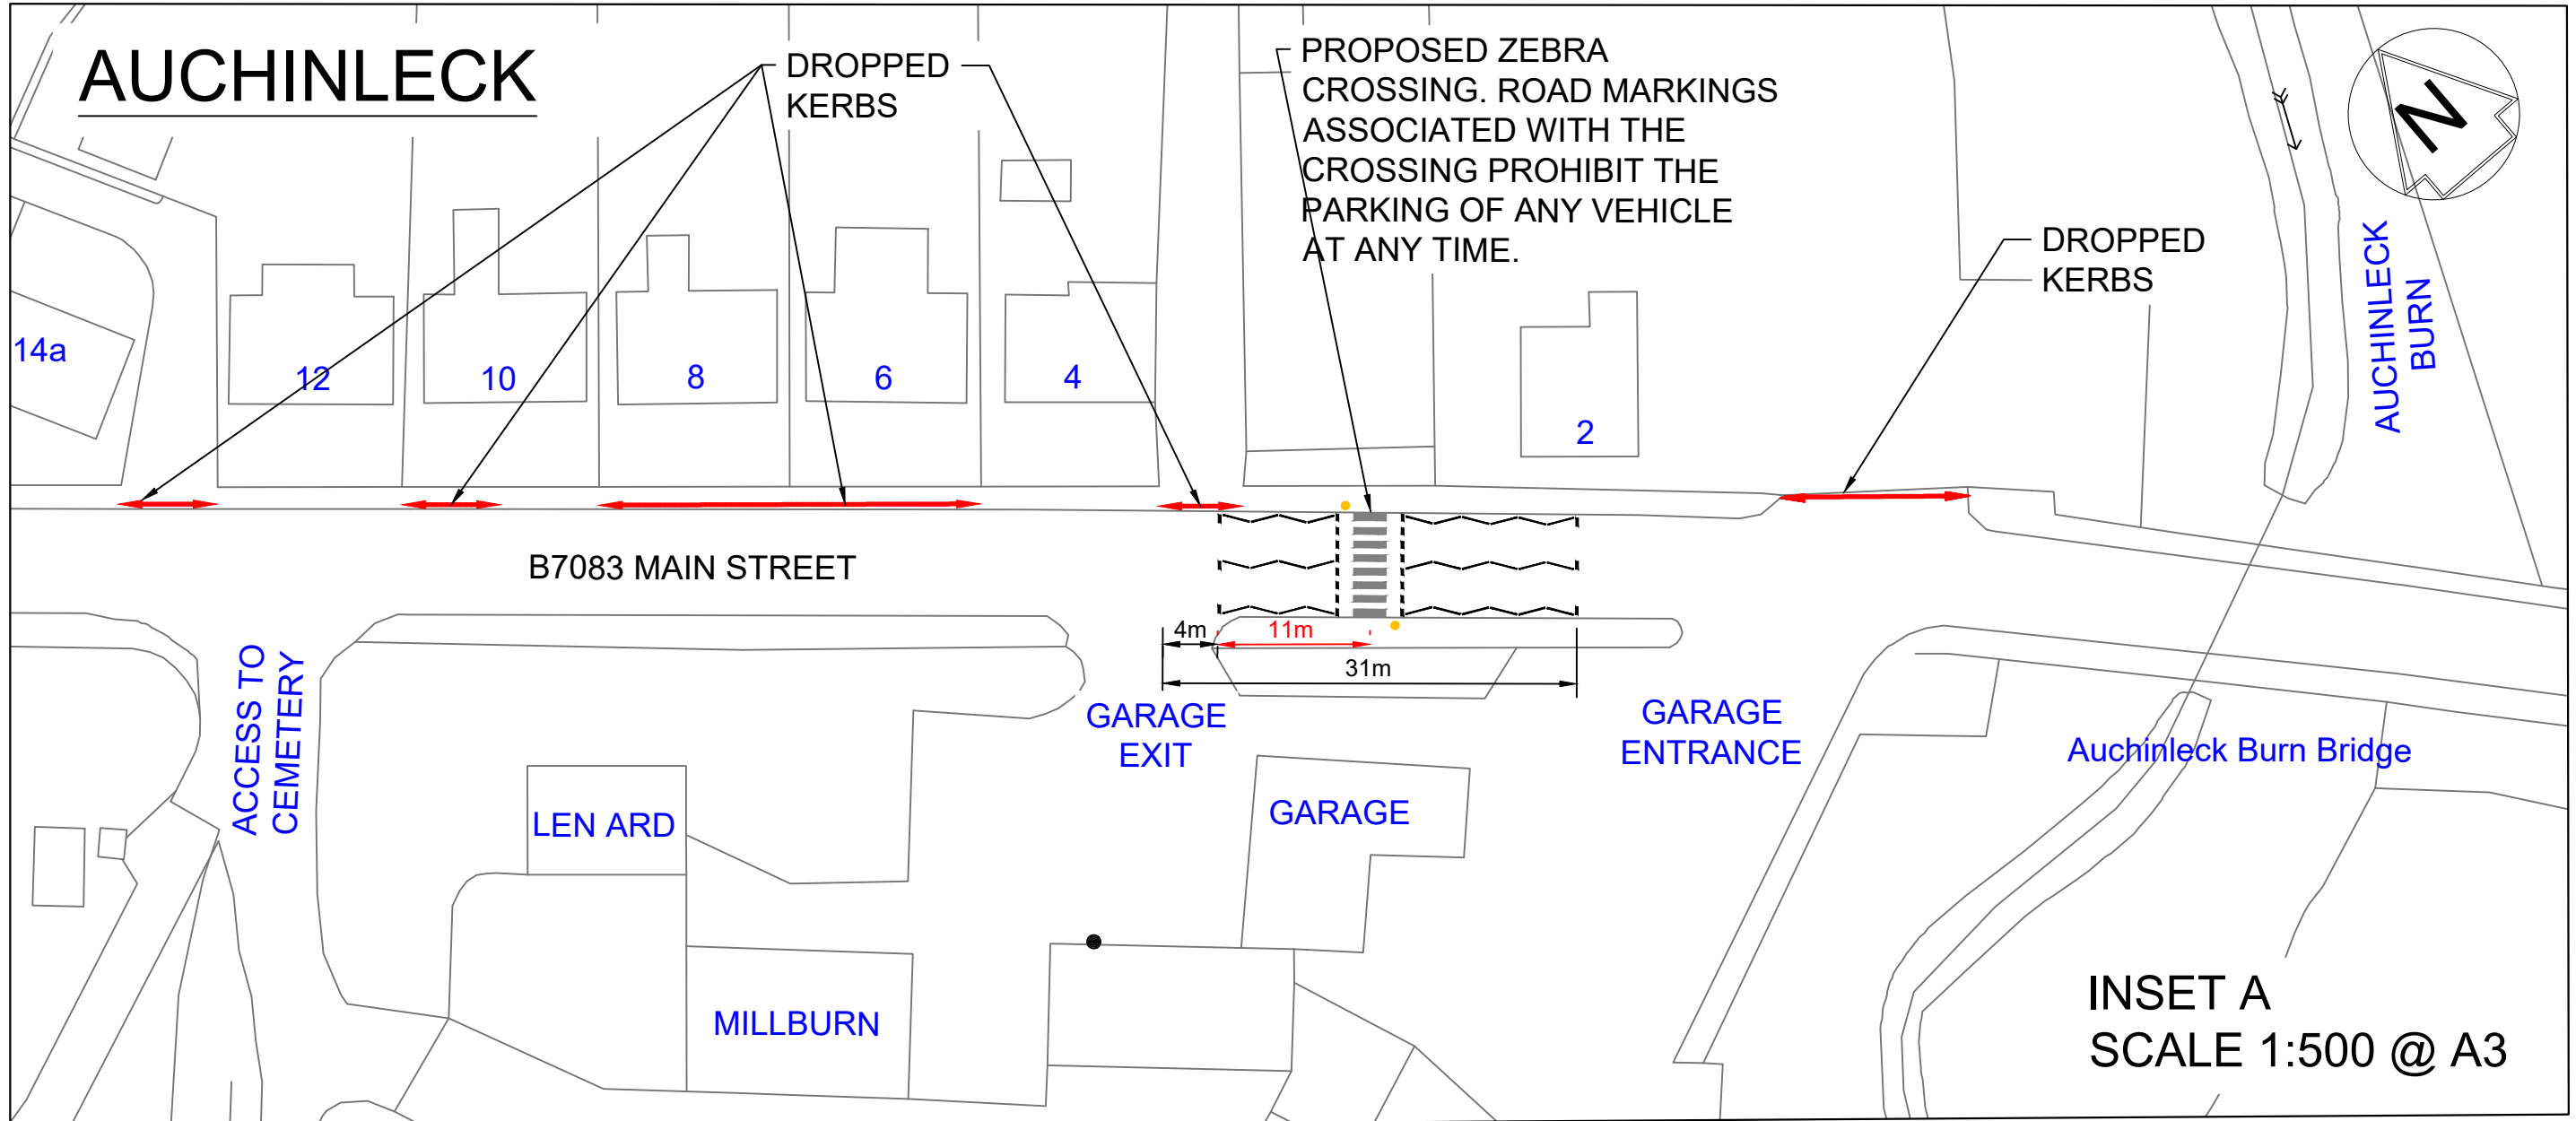

INSET A
SCALE 1:500 @ A3

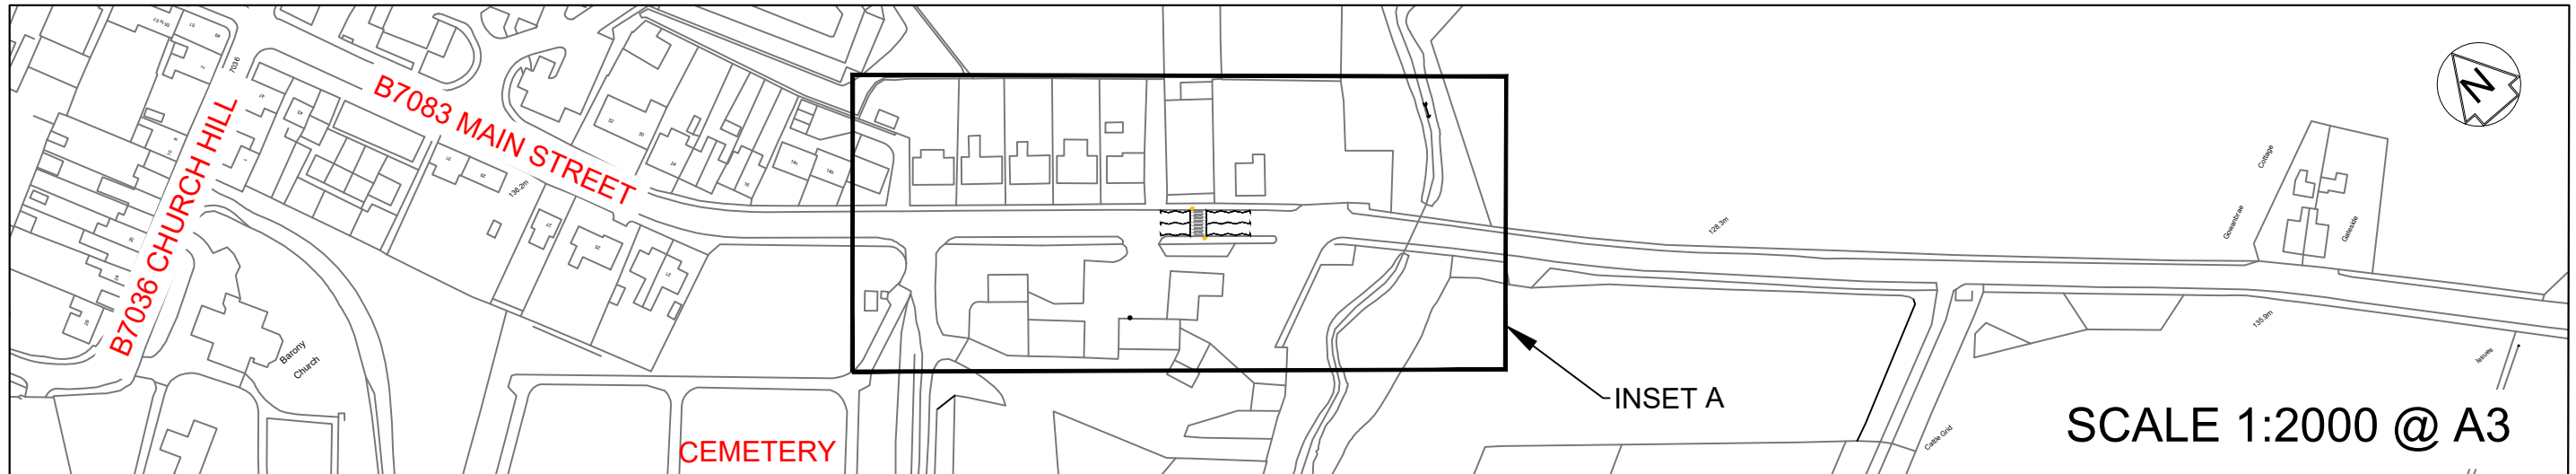

SCALE 1:2000 @ A3



Prepared by	ATKINS	Drg. Status
Traced by	Autocad	Prelim
Checked by	MS	Tender
Date	Jul 2020	Contract