




EXISTING PAY & DISPLAY ZONES

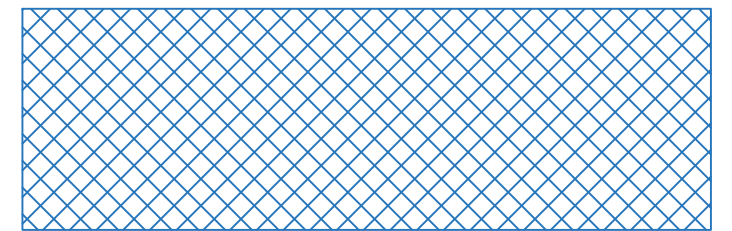

EXISTING RESIDENTS ONLY ZONES

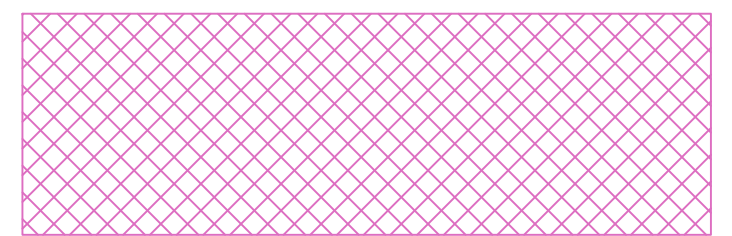

EXISTING LIMITED WAITING / UNRESTRICTED ZONES

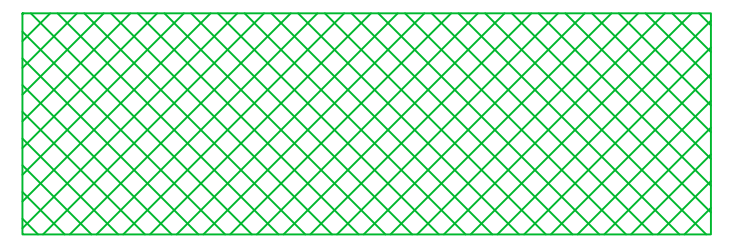

Ayrshire Roads Alliance

A partnership between East Ayrshire Council and South Ayrshire Council

Head of Roads - Ayrshire Roads Alliance

Kevin Braidwood BSC(Hons), LLM, MCIQB, MCIAT, ARICS, AMICE, ACABE, AMaps
Opera House, 8 John Finnie Street, Kilmarnock, East Ayrshire, KA1 1DD



ODS : 420 x 297 (A3)

Prepared by	BM	Drg. Status
Traced by	Autocad	Prelim
Checked by	BM	Tender
Date	September 2023	Contract
Approved by		Record

**South Ayrshire Council
Ayr Parking Consultation**

Location Plan 1 - EXISTING ZONES

Scale : NTS

File No :

Drawing No.

AYR/01

Rev.

ANY PART OF THIS DRAWING WHICH IS BASED ON ORDNANCE SURVEY MATERIAL IS DONE SO WITH THE PERMISSION OF ORDNANCE SURVEY ON BEHALF OF HER MAJESTY'S STATIONERY OFFICE. CROWN COPYRIGHT. UNAUTHORISED REPRODUCTION INFRINGES CROWN COPYRIGHT AND MAY LEAD TO PROSECUTION OR CIVIL PROCEEDINGS. EAST AYRSHIRE COUNCIL 100023409, 2022.