


Ayrshire Roads Alliance
 A partnership between East Ayrshire Council and South Ayrshire Council
 Head of Roads - Ayrshire Roads Alliance
Kevin Braidwood BSC(Hons), LLM, MCIQB, MCIAT, ARICS, AMICE, ACABE, AMaps
 Opera House, 8 John Finnie Street, Kilmarnock, East Ayrshire, KA1 1DD

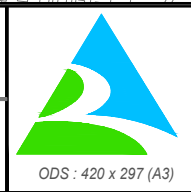


Prepared by	BM	Drg. Status
Traced by	Autocad	Prelim
Checked by	BM	Tender
Date	September 2023	Contract
Approved by		Record

South Ayrshire Council
Ayr Parking Consultation
Location Plan 2 - PROPOSED ZONES


ANY PART OF THIS DRAWING WHICH IS BASED ON ORDNANCE SURVEY MATERIAL IS DONE SO WITH THE PERMISSION OF ORDNANCE SURVEY ON BEHALF OF HER MAJESTY'S STATIONERY OFFICE. CROWN COPYRIGHT. UNAUTHORISED REPRODUCTION INFRINGES CROWN COPYRIGHT AND MAY LEAD TO PROSECUTION OR CIVIL PROCEEDINGS. EAST AYRSHIRE COUNCIL 100023409, 2022.

Scale :	NTS
File No :	
Drawing No.	AYR/02a
Rev.	

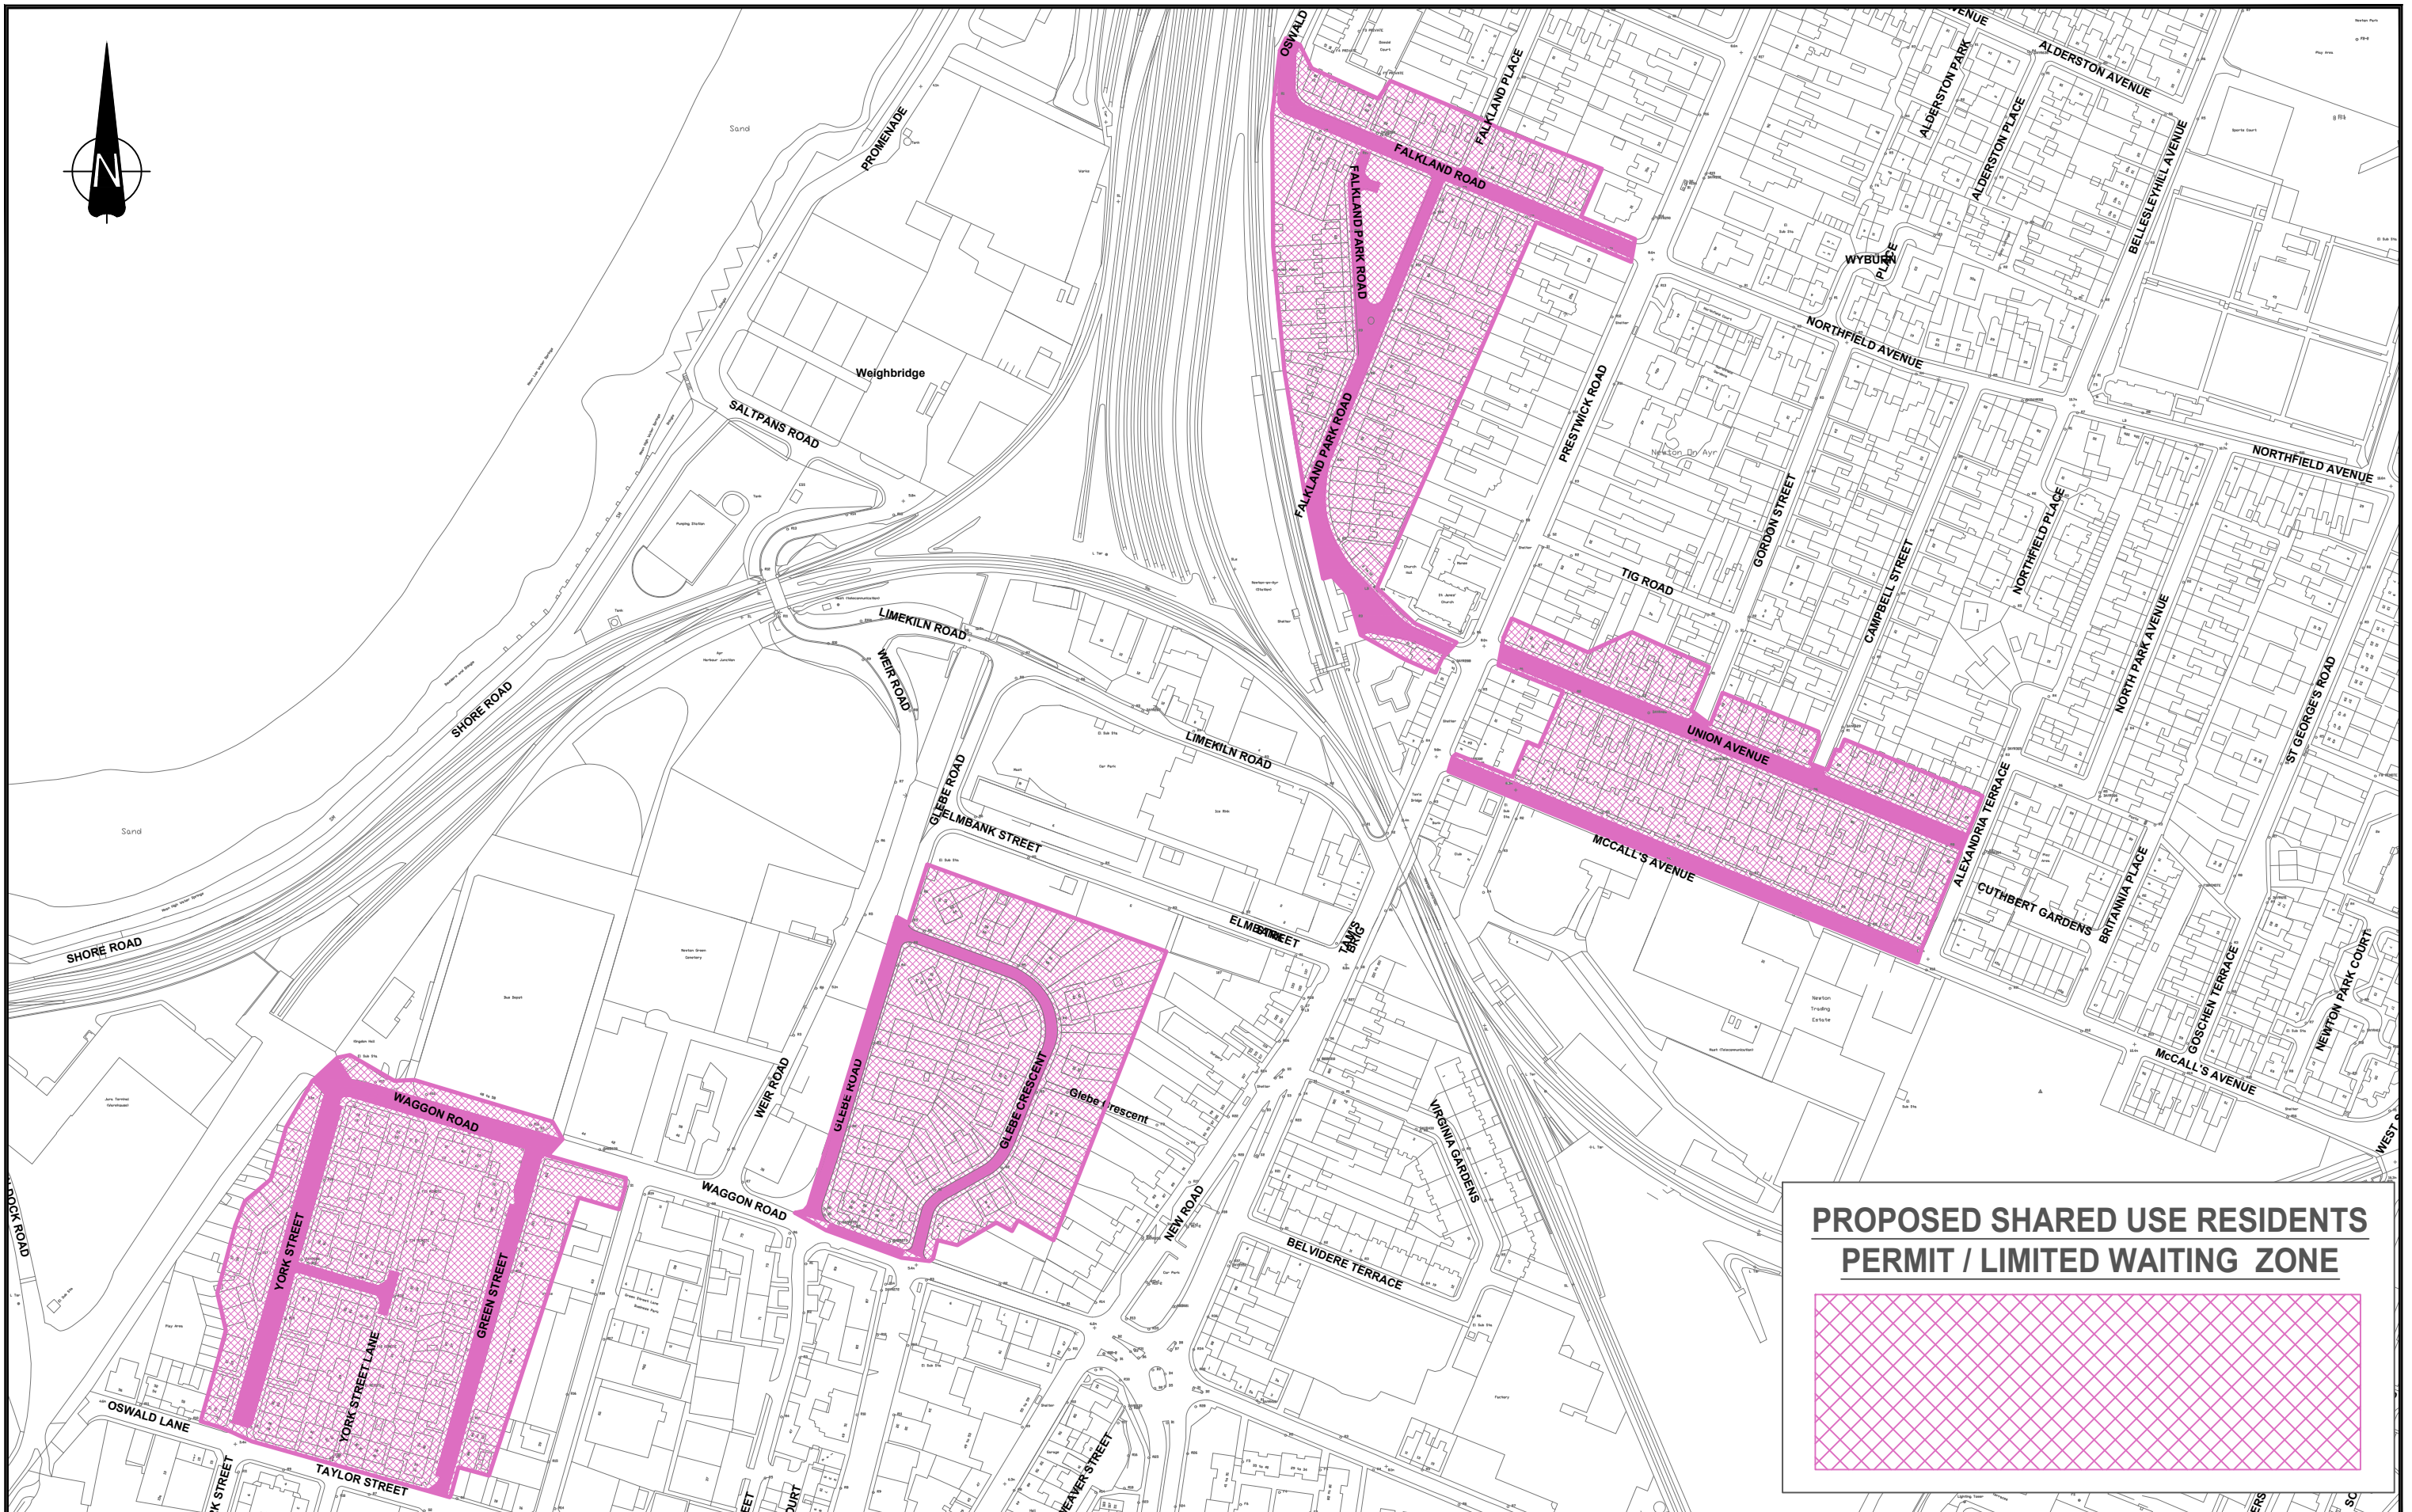

**PROPOSED SHARED USE RESIDENTS
PERMIT / LIMITED WAITING ZONE**

Ayrshire Roads Alliance
A partnership between East Ayrshire Council and South Ayrshire Council
 Head of Roads - Ayrshire Roads Alliance
Kevin Braidwood BSC(Hons), LL.M, MCI0B, MCIAT, ARICS, AMICE, ACABE, AMaps
 Opera House, 8 John Finnie Street, Kilmarnock, East Ayrshire, KA1 1DD

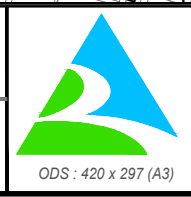

Prepared by	BM	Drg. Status
Traced by	Autocad	Prelim
Checked by	BM	Tender
Date	September 2023	Contract
Approved by		Record

South Ayrshire Council
Ayr Parking Consultation
Location Plan 3 - PROPOSED ZONES

ANY PART OF THIS DRAWING WHICH IS BASED ON ORDNANCE SURVEY MATERIAL IS DONE SO WITH THE PERMISSION OF ORDNANCE SURVEY ON BEHALF OF HER MAJESTY'S STATIONERY OFFICE. CROWN COPYRIGHT. UNAUTHORISED REPRODUCTION INFRINGES CROWN COPYRIGHT AND MAY LEAD TO PROSECUTION OR CIVIL PROCEEDINGS. EAST AYRSHIRE COUNCIL 100023409, 2022.

Scale :	NTS
File No :	
Drawing No.	AYR/02b
Rev.	