

A



Sealed with the Common Seal of East Ayrshire Council and subscribed for them and on their behalf by David Mitchell, Proper Officer, at Kilmarnock on the xx day of xx 202-

Signed..... Dated



AUCHINLECK

B

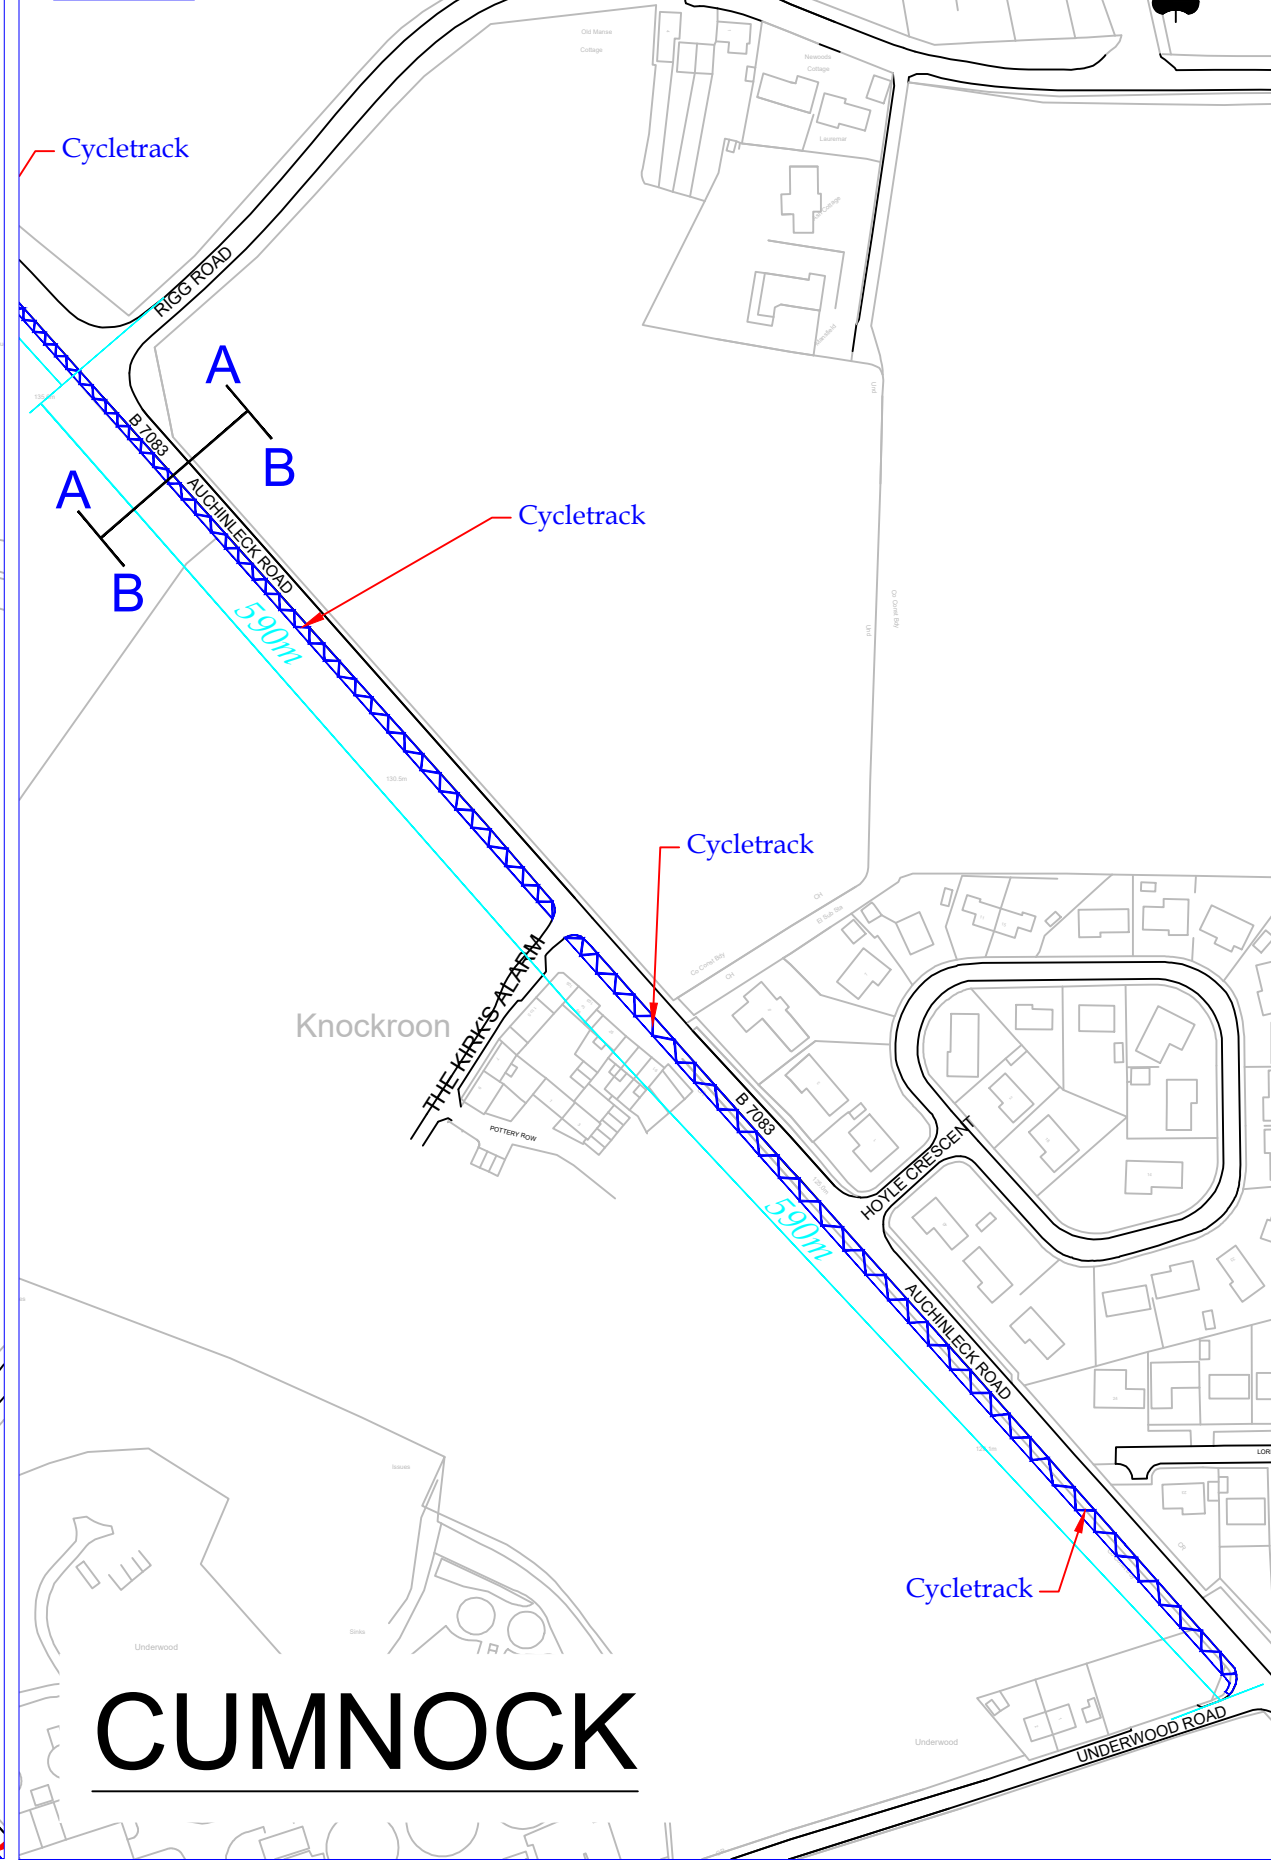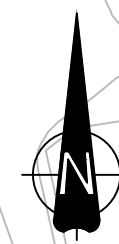

CUMNOCK



Ayrshire Roads Alliance

A partnership between East Ayrshire Council and South Ayrshire Council.

Interim Head of Roads - Ayrshire Roads Alliance

Kevin Braidwood

Opera House, 8 John Finnie Street
Kilmarnock, KA1 1DD

PLAN REF


01

East Ayrshire Council
(B 7038 Main Street, Auchinleck and
B 7038 Auchinleck Road, Cumnock)
(Redetermination of Means of Exercise
of Public Right of Passage)
Order 202-

Date: June 2020

Scale: 1:2500

KEY

 Extent of the redetermination.
(footway widened to a minimum of 3m and a maximum of 4.5m)

Reproduced from the Ordnance Survey Mapping with the permission of the Controller of Her Majesty's Stationery Office, © Crown Copyright.

Unauthorised reproduction infringes Crown Copyright and may lead to prosecution or civil proceedings.
East Ayrshire Council SLA Licence Number: 100023409.