


DAILY

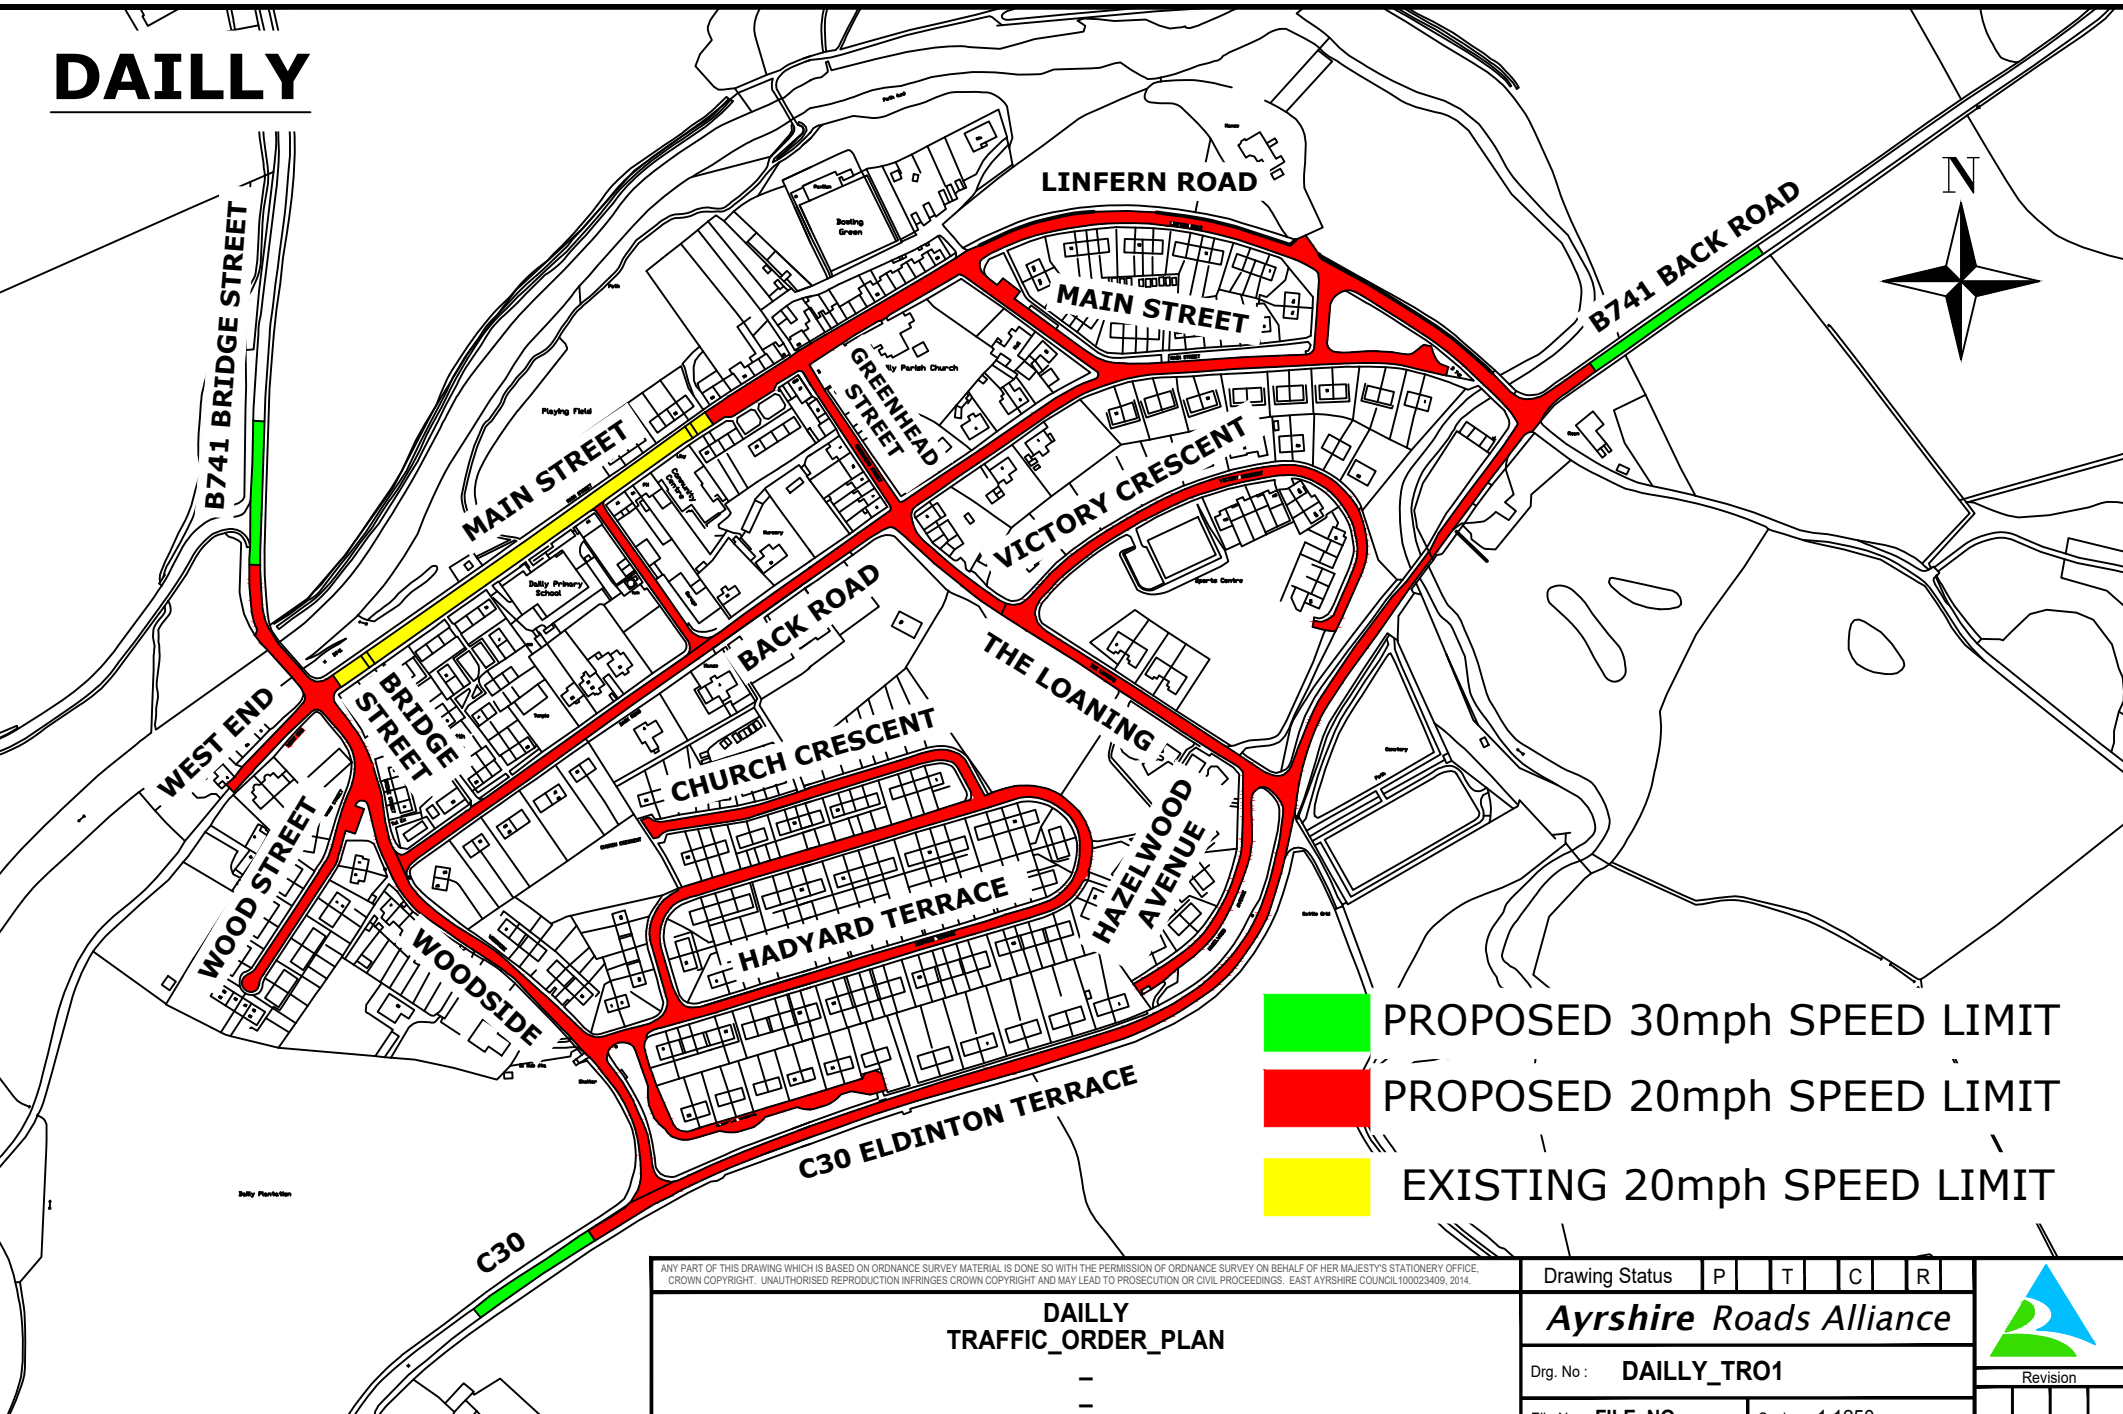

- PROPOSED 30mph SPEED LIMIT
- PROPOSED 20mph SPEED LIMIT
- EXISTING 20mph SPEED LIMIT



ANY PART OF THIS DRAWING WHICH IS BASED ON ORDNANCE SURVEY MATERIAL IS DONE SO WITH THE PERMISSION OF ORDNANCE SURVEY ON BEHALF OF HER MAJESTY'S STATIONERY OFFICE. CROWN COPYRIGHT. UNAUTHORISED REPRODUCTION INFRINGES CROWN COPYRIGHT AND MAY LEAD TO PROSECUTION OR CIVIL PROCEEDINGS. EAST AYRSHIRE COUNCIL 100023409, 2014.

DAILY
TRAFFIC_ORDER_PLAN
-
-
-
Head of Roads - Ayrshire Roads Alliance Opera House, 8 John Finnie Street, Kilmarnock, KA1 1DD

Drawing Status **P** **T** **C** **R**

Ayrshire Roads Alliance

Drg. No: **DAILY_TR01**

File No: **FILE_NO** Scale: 1:1250

Prep: **KM** Chkd: **CHK** Date: **15.07.19**



Revision

--	--	--	--

ODS : 210 x 297 (A4)