


North Shore Road, (Barassie Toilet Block)

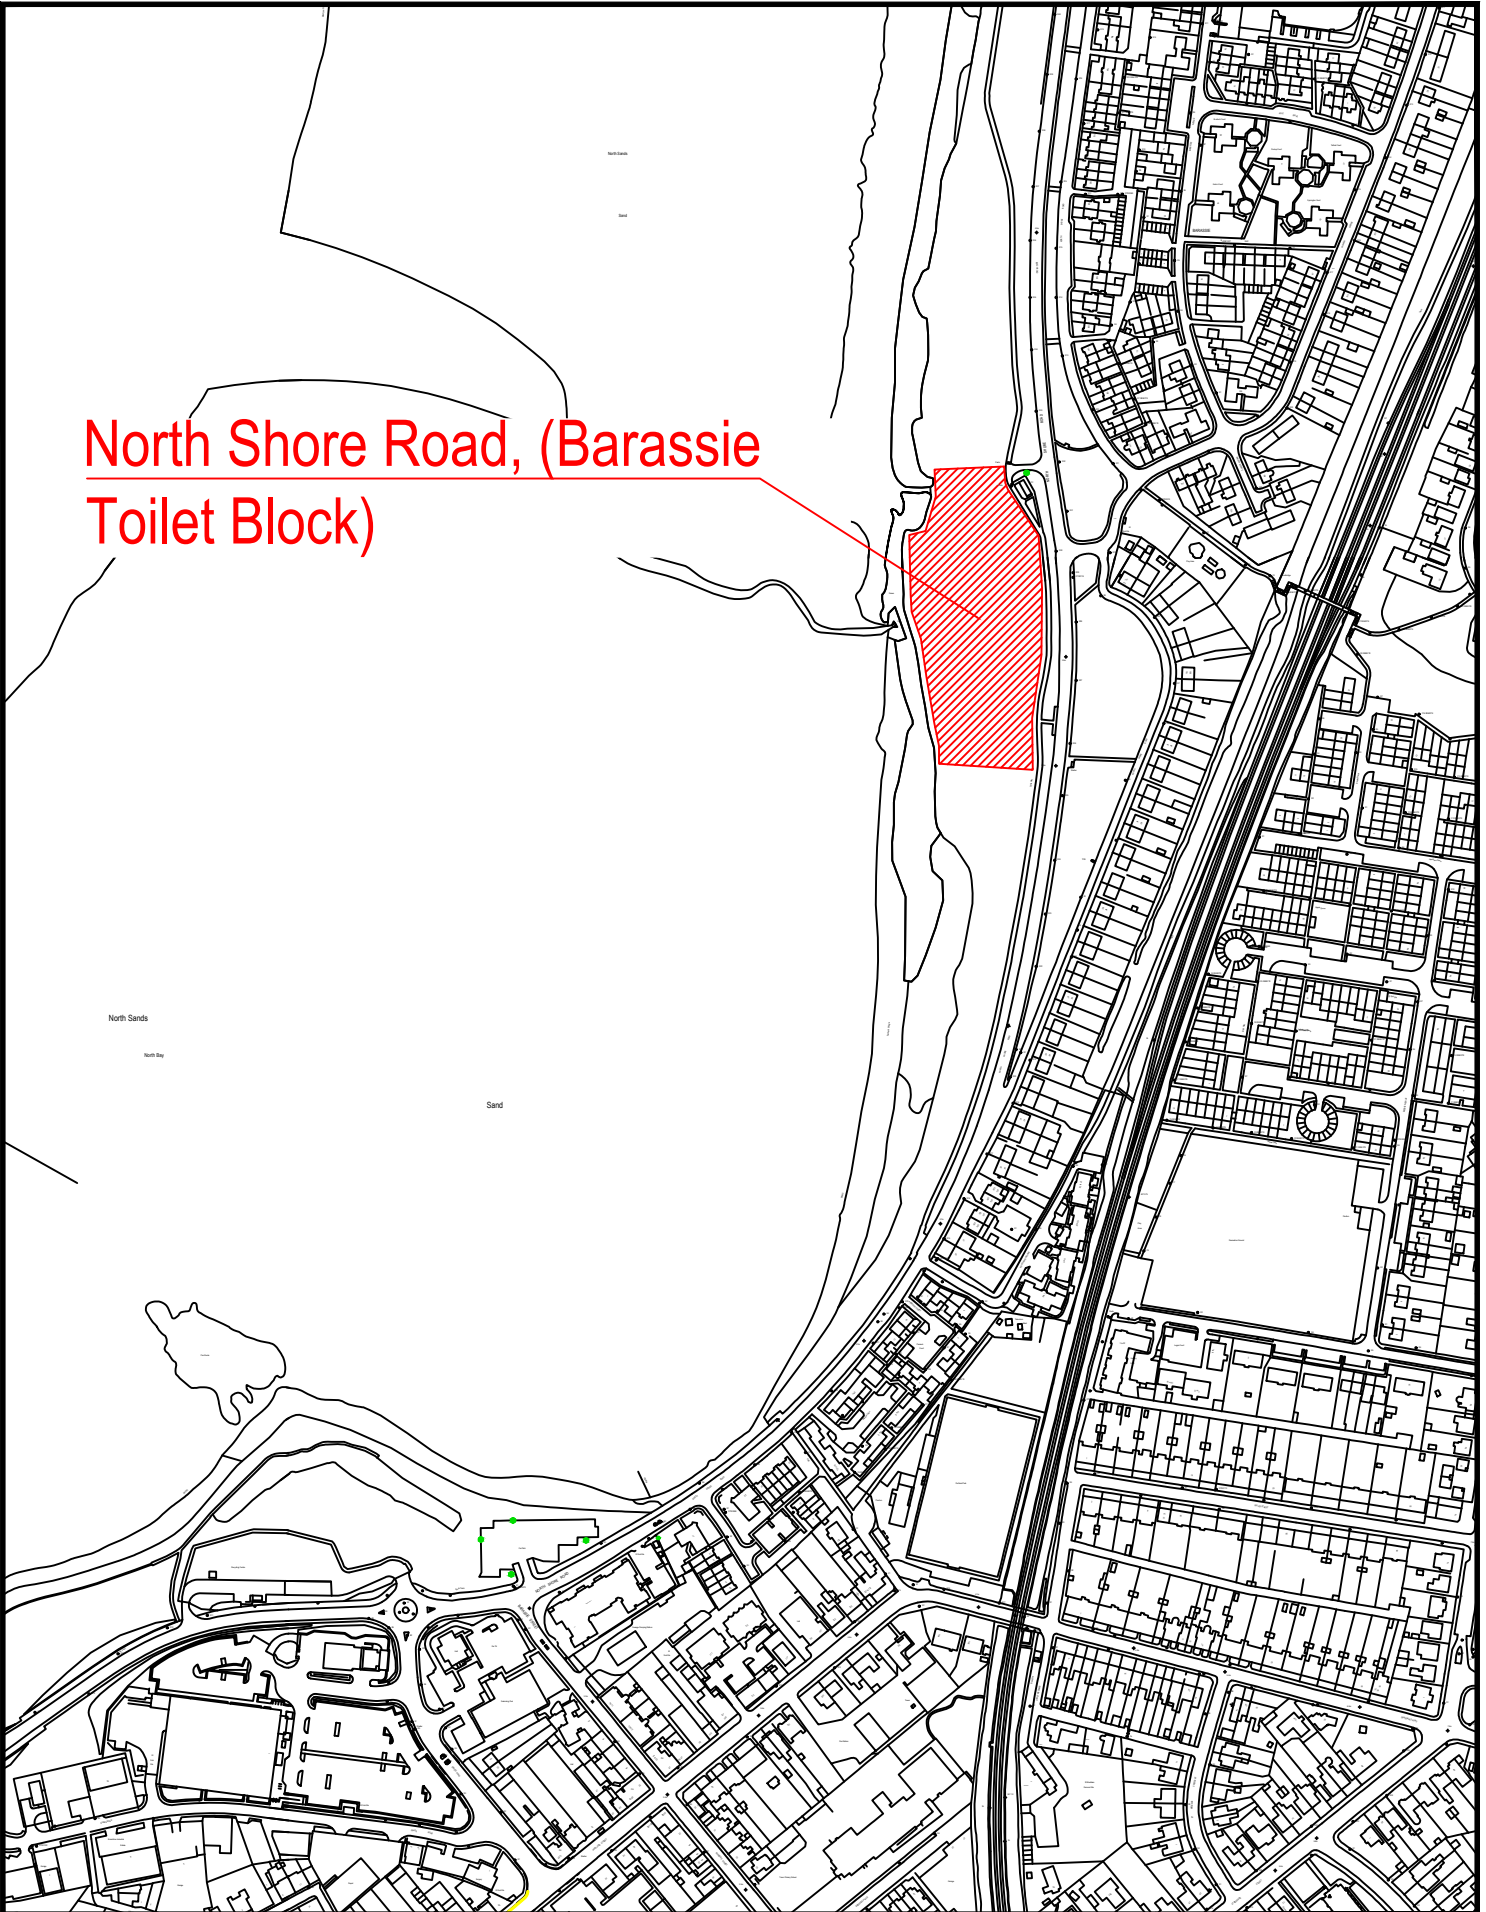

ANY PART OF THIS DRAWING WHICH IS BASED ON ORDINANCE SURVEY MATERIAL IS DONE SO WITH THE PERMISSION OF ORDINANCE SURVEY ON BEHALF OF HER MAJESTY'S STATIONERY OFFICE. CROWN COPYRIGHT. UNAUTHORISED REPRODUCTION INFRINGES CROWN COPYRIGHT AND MAY LEAD TO PROSECUTION OR CIVIL PROCEEDINGS. EAST AYRSHIRE COUNCIL 100023409, 2022.

MOTORHOMES-2024 TROON

-
-
-

Head of Roads - Ayrshire Roads Alliance
Opera House, 8 John Finnie Street, Kilmarnock, East Ayrshire, KA1 1DD

Jane Corrie IEng MICE

Drawing Status **P T C R**
Ayrshire Roads Alliance

Drg. No: **TM/MH01**

File No: **FILE_NO**

Scale: **NTS**

Prep: **PREP**

Chkd: **CHK**

Date: **MAY-2024**



Revision

ODS : 210 x 297 (A4)