


LIGHTING LEGEND

- ⊗ EXISTING LIGHTING COLUMN TO BE REMOVED FROM SITE
- EXISTING LIGHTING COLUMN TO REMAIN AND BE UTILISED FOR POWER SUPPLY.
- NEW 6M GALV. STEEL PT COLUMN. COLUMN TO BE FITTED WITH EXISTING LED LANTERNS FROM REDUNDANT COLUMNS (SUPPLIED BY ARA)
- NEW 16mm sq. 3 CORE (Brown, Blue, Green/Yellow) XLPE/SWA/PVC CABLE TO BS5467 WITH VIOLET OUTER SHEATH IN 100mm POLYPROPYLENE PURPLE DUCT.
- ⊠ EXISTING CONTROL PILLAR TO BE UTILISED

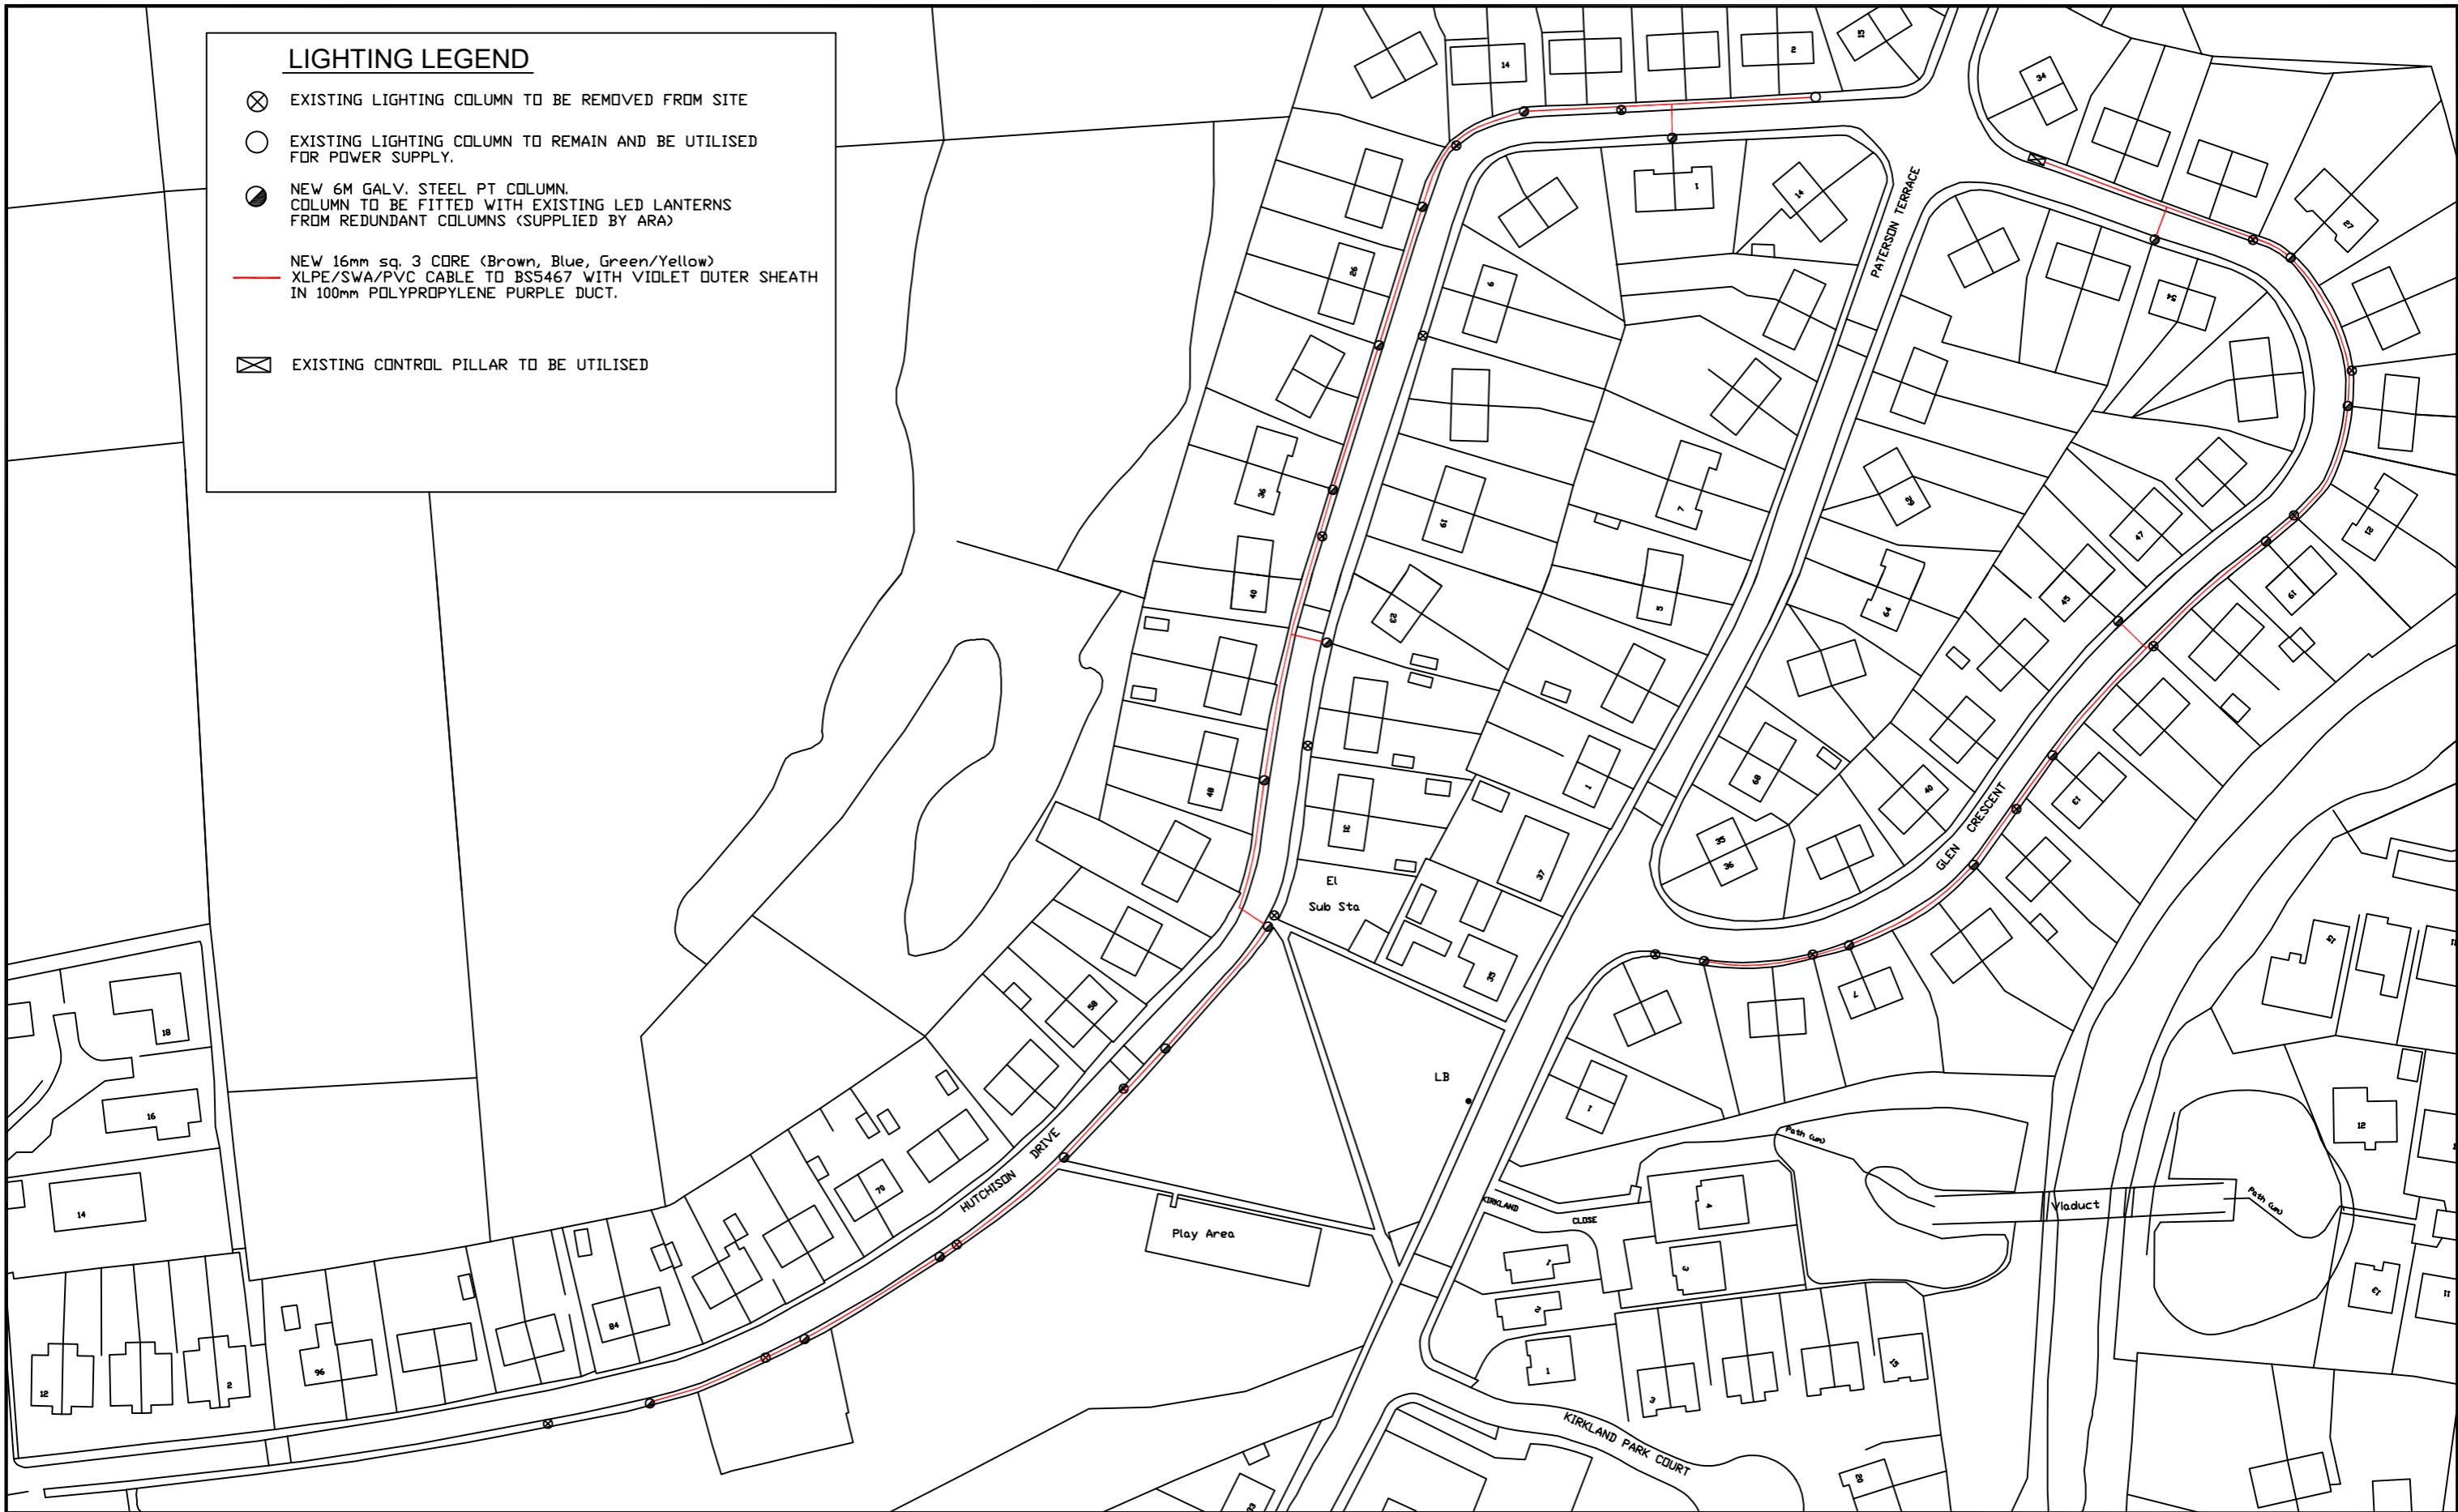

Ayrshire Roads Alliance
A partnership between East Ayrshire Council and South Ayrshire Council

Head of Roads - Ayrshire Roads Alliance
Kevin Braidwood BSc(Hons), MSc, CEng, MICE, MCIHT
The Johnnie Walker Bond, 15 Strand Street, Kilmarnock, KA1 1HU




ODS : 420 x 297 (A3)

Prepared by	JH	Drg. Status
Traced by	Autocad	Prelim
Checked by	DK	Tender
Date	24/02/2021	Contract
Approved by	PS	Record

**Darvel - Glen Crescent and Henderson Drive
Lighting Replacement**

ANY PART OF THIS DRAWING WHICH IS BASED ON ORDNANCE SURVEY MATERIAL IS DONE SO WITH THE PERMISSION OF ORDNANCE SURVEY ON BEHALF OF HER MAJESTY'S STATIONERY OFFICE, CROWN COPYRIGHT. UNAUTHORISED REPRODUCTION INFRINGES CROWN COPYRIGHT AND MAY LEAD TO PROSECUTION OR CIVIL PROCEEDINGS. EAST AYRSHIRE COUNCIL, 100023406, 2014.

Scale :	1:1250@A3
File No :	SL/C/21/012
Drawing No.	SL/C/21/012/2
Rev.	

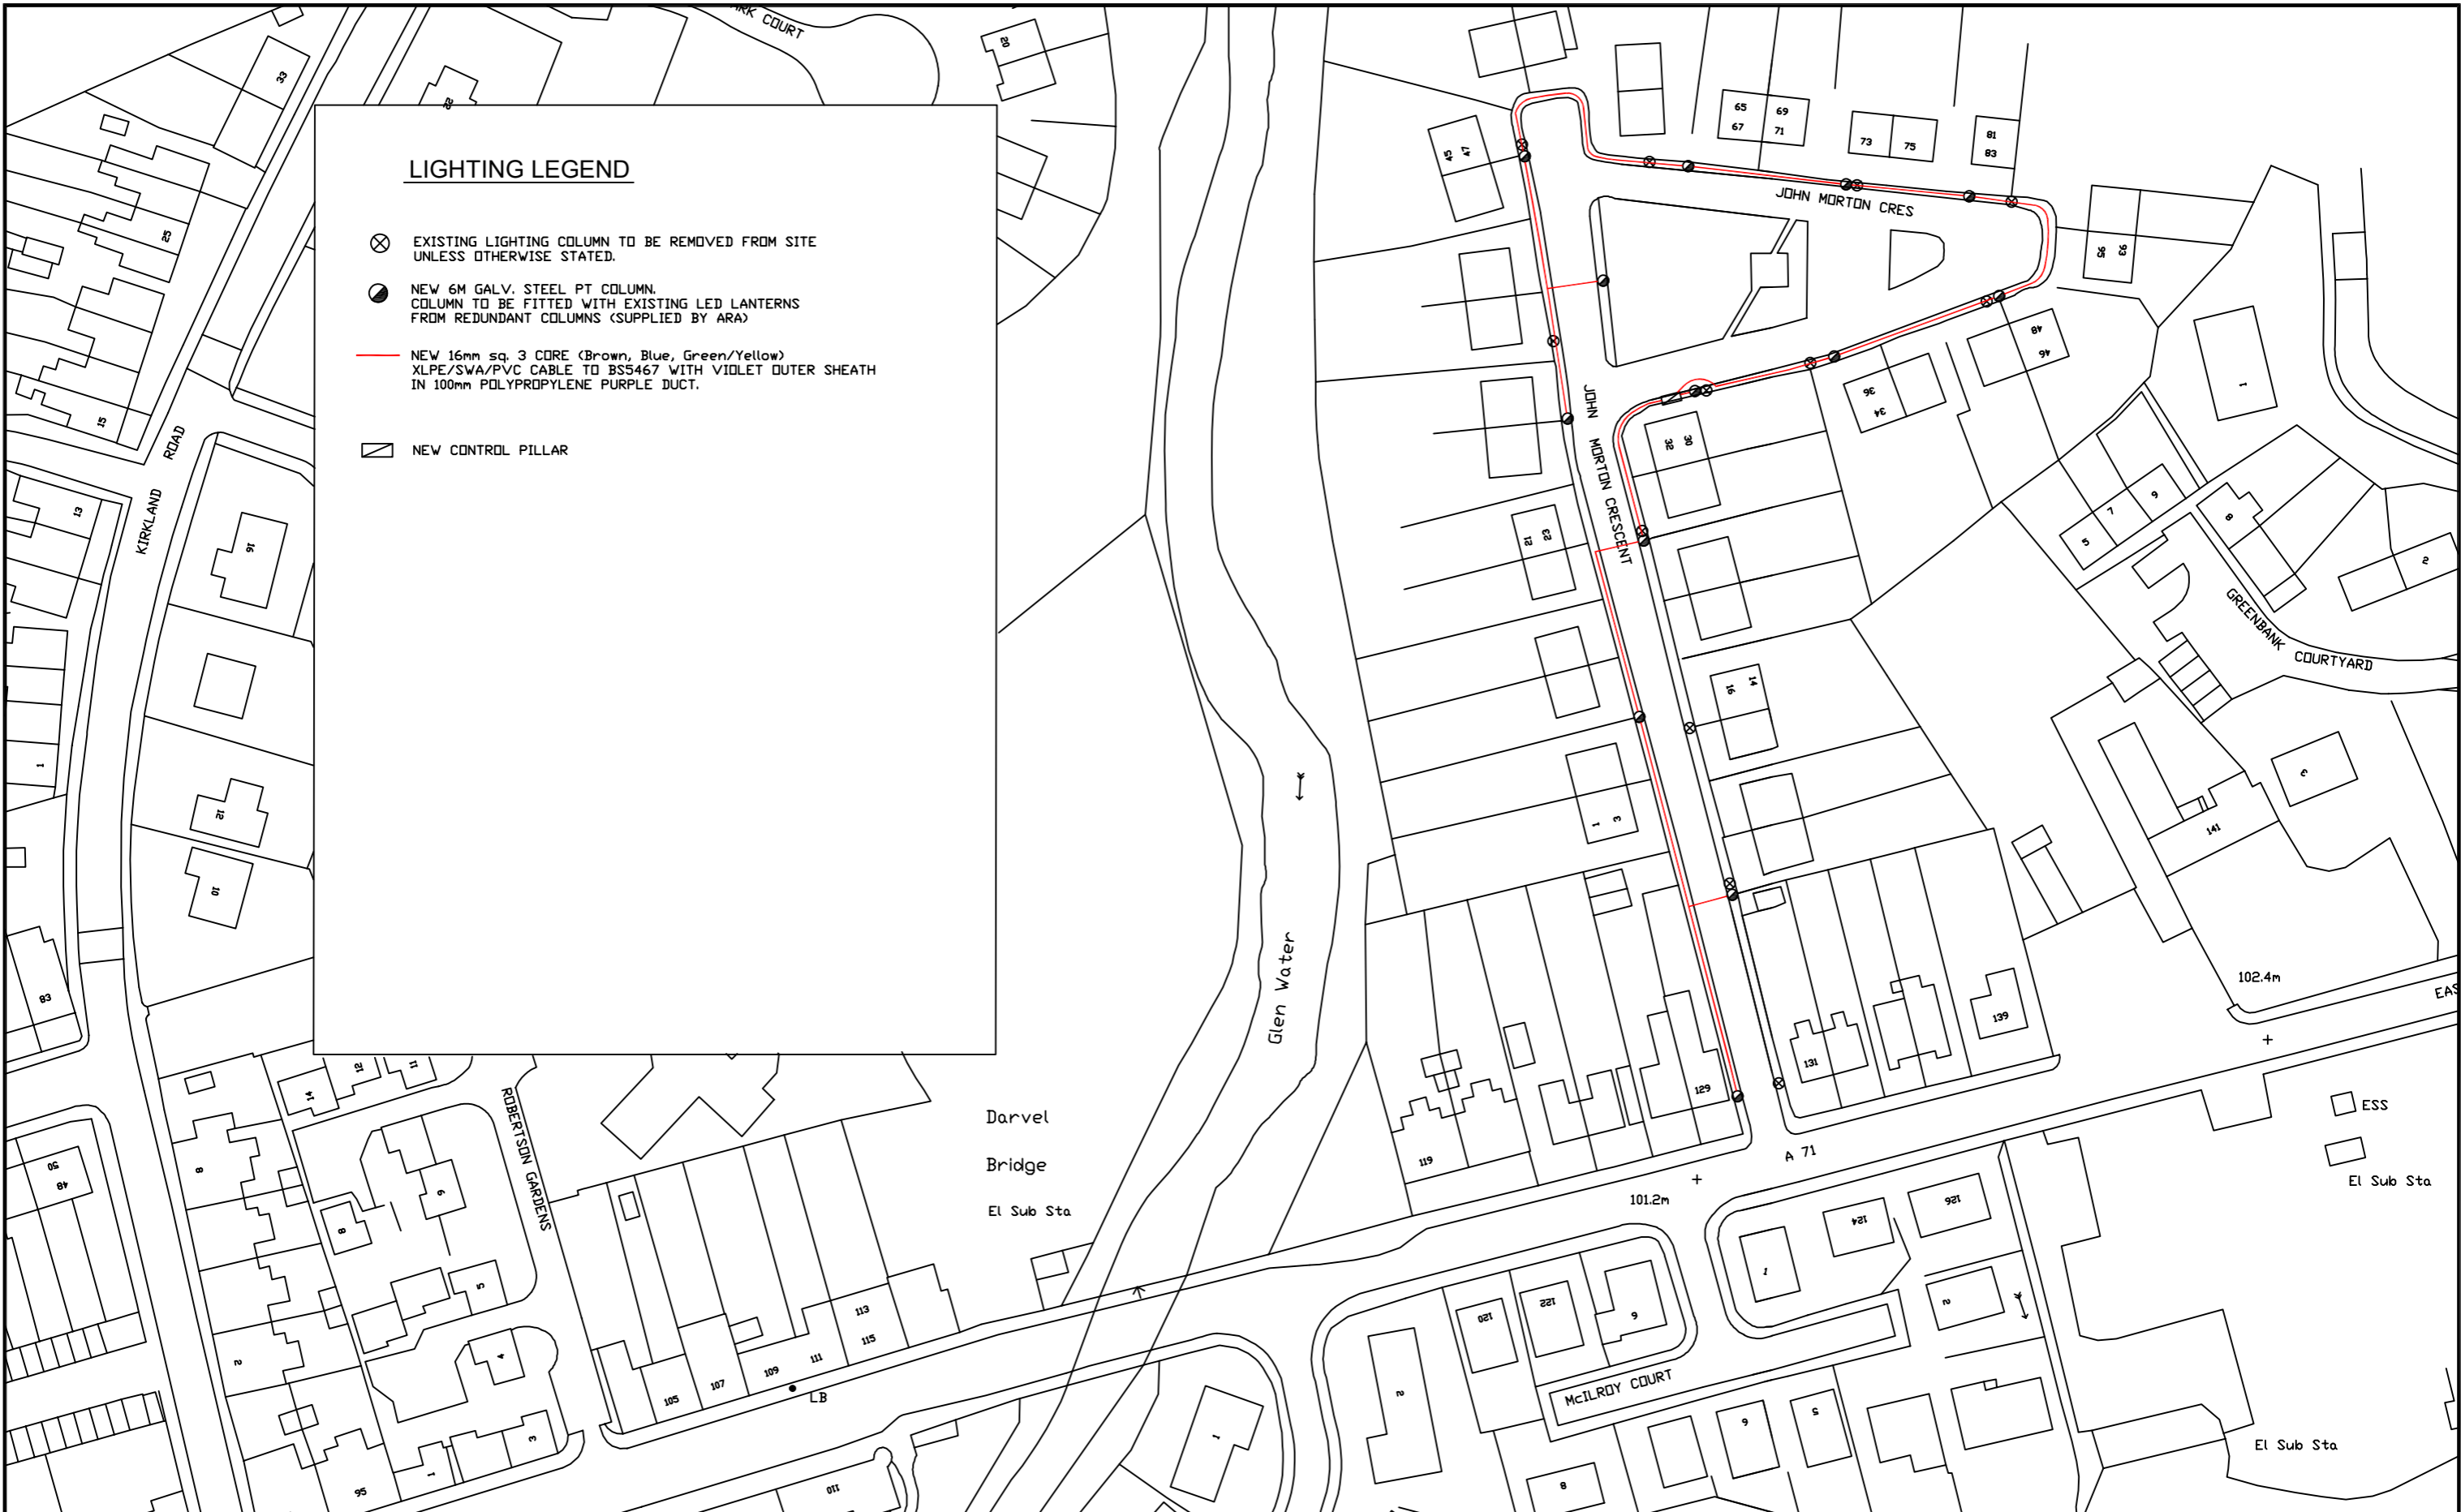


LIGHTING LEGEND

- ⊗ EXISTING LIGHTING COLUMN TO BE REMOVED FROM SITE UNLESS OTHERWISE STATED.
- NEW 6M GALV. STEEL PT COLUMN. COLUMN TO BE FITTED WITH EXISTING LED LANTERNS FROM REDUNDANT COLUMNS (SUPPLIED BY ARA)
- NEW 16mm sq. 3 CORE (Brown, Blue, Green/Yellow) XLPE/SWA/PVC CABLE TO BS5467 WITH VIOLET OUTER SHEATH IN 100mm POLYPROPYLENE PURPLE DUCT.
- ▭ NEW CONTROL PILLAR

Ayrshire Roads Alliance
 A partnership between East Ayrshire Council and South Ayrshire Council

Head of Roads - Ayrshire Roads Alliance
Kevin Braidwood BSc(Hons), MSc, CEng, MICE, MCIHT
 The Johnnie Walker Bond, 15 Strand Street, Kilmarnock, KA1 1HU

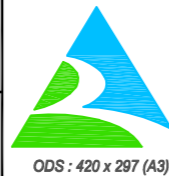

Prepared by	JH	Drg. Status
Traced by	Autocad	Prelim
Checked by	DK	Tender
Date	24/02/2021	Contract
Approved by	PS	Record

**Darvel - John Morton Crescent
 Lighting Replacement**

ANY PART OF THIS DRAWING WHICH IS BASED ON ORDNANCE SURVEY MATERIAL IS DONE SO WITH THE PERMISSION OF ORDNANCE SURVEY ON BEHALF OF HER MAJESTY'S STATIONERY OFFICE, CROWN COPYRIGHT. UNAUTHORISED REPRODUCTION INFRINGES CROWN COPYRIGHT AND MAY LEAD TO PROSECUTION OR CIVIL PROCEEDINGS. EAST AYRSHIRE COUNCIL 100023409, 2014.

Scale :	1:1000@A3
File No :	SL/C/21/012
Drawing No.	SL/C/21/012/1
Rev.	