
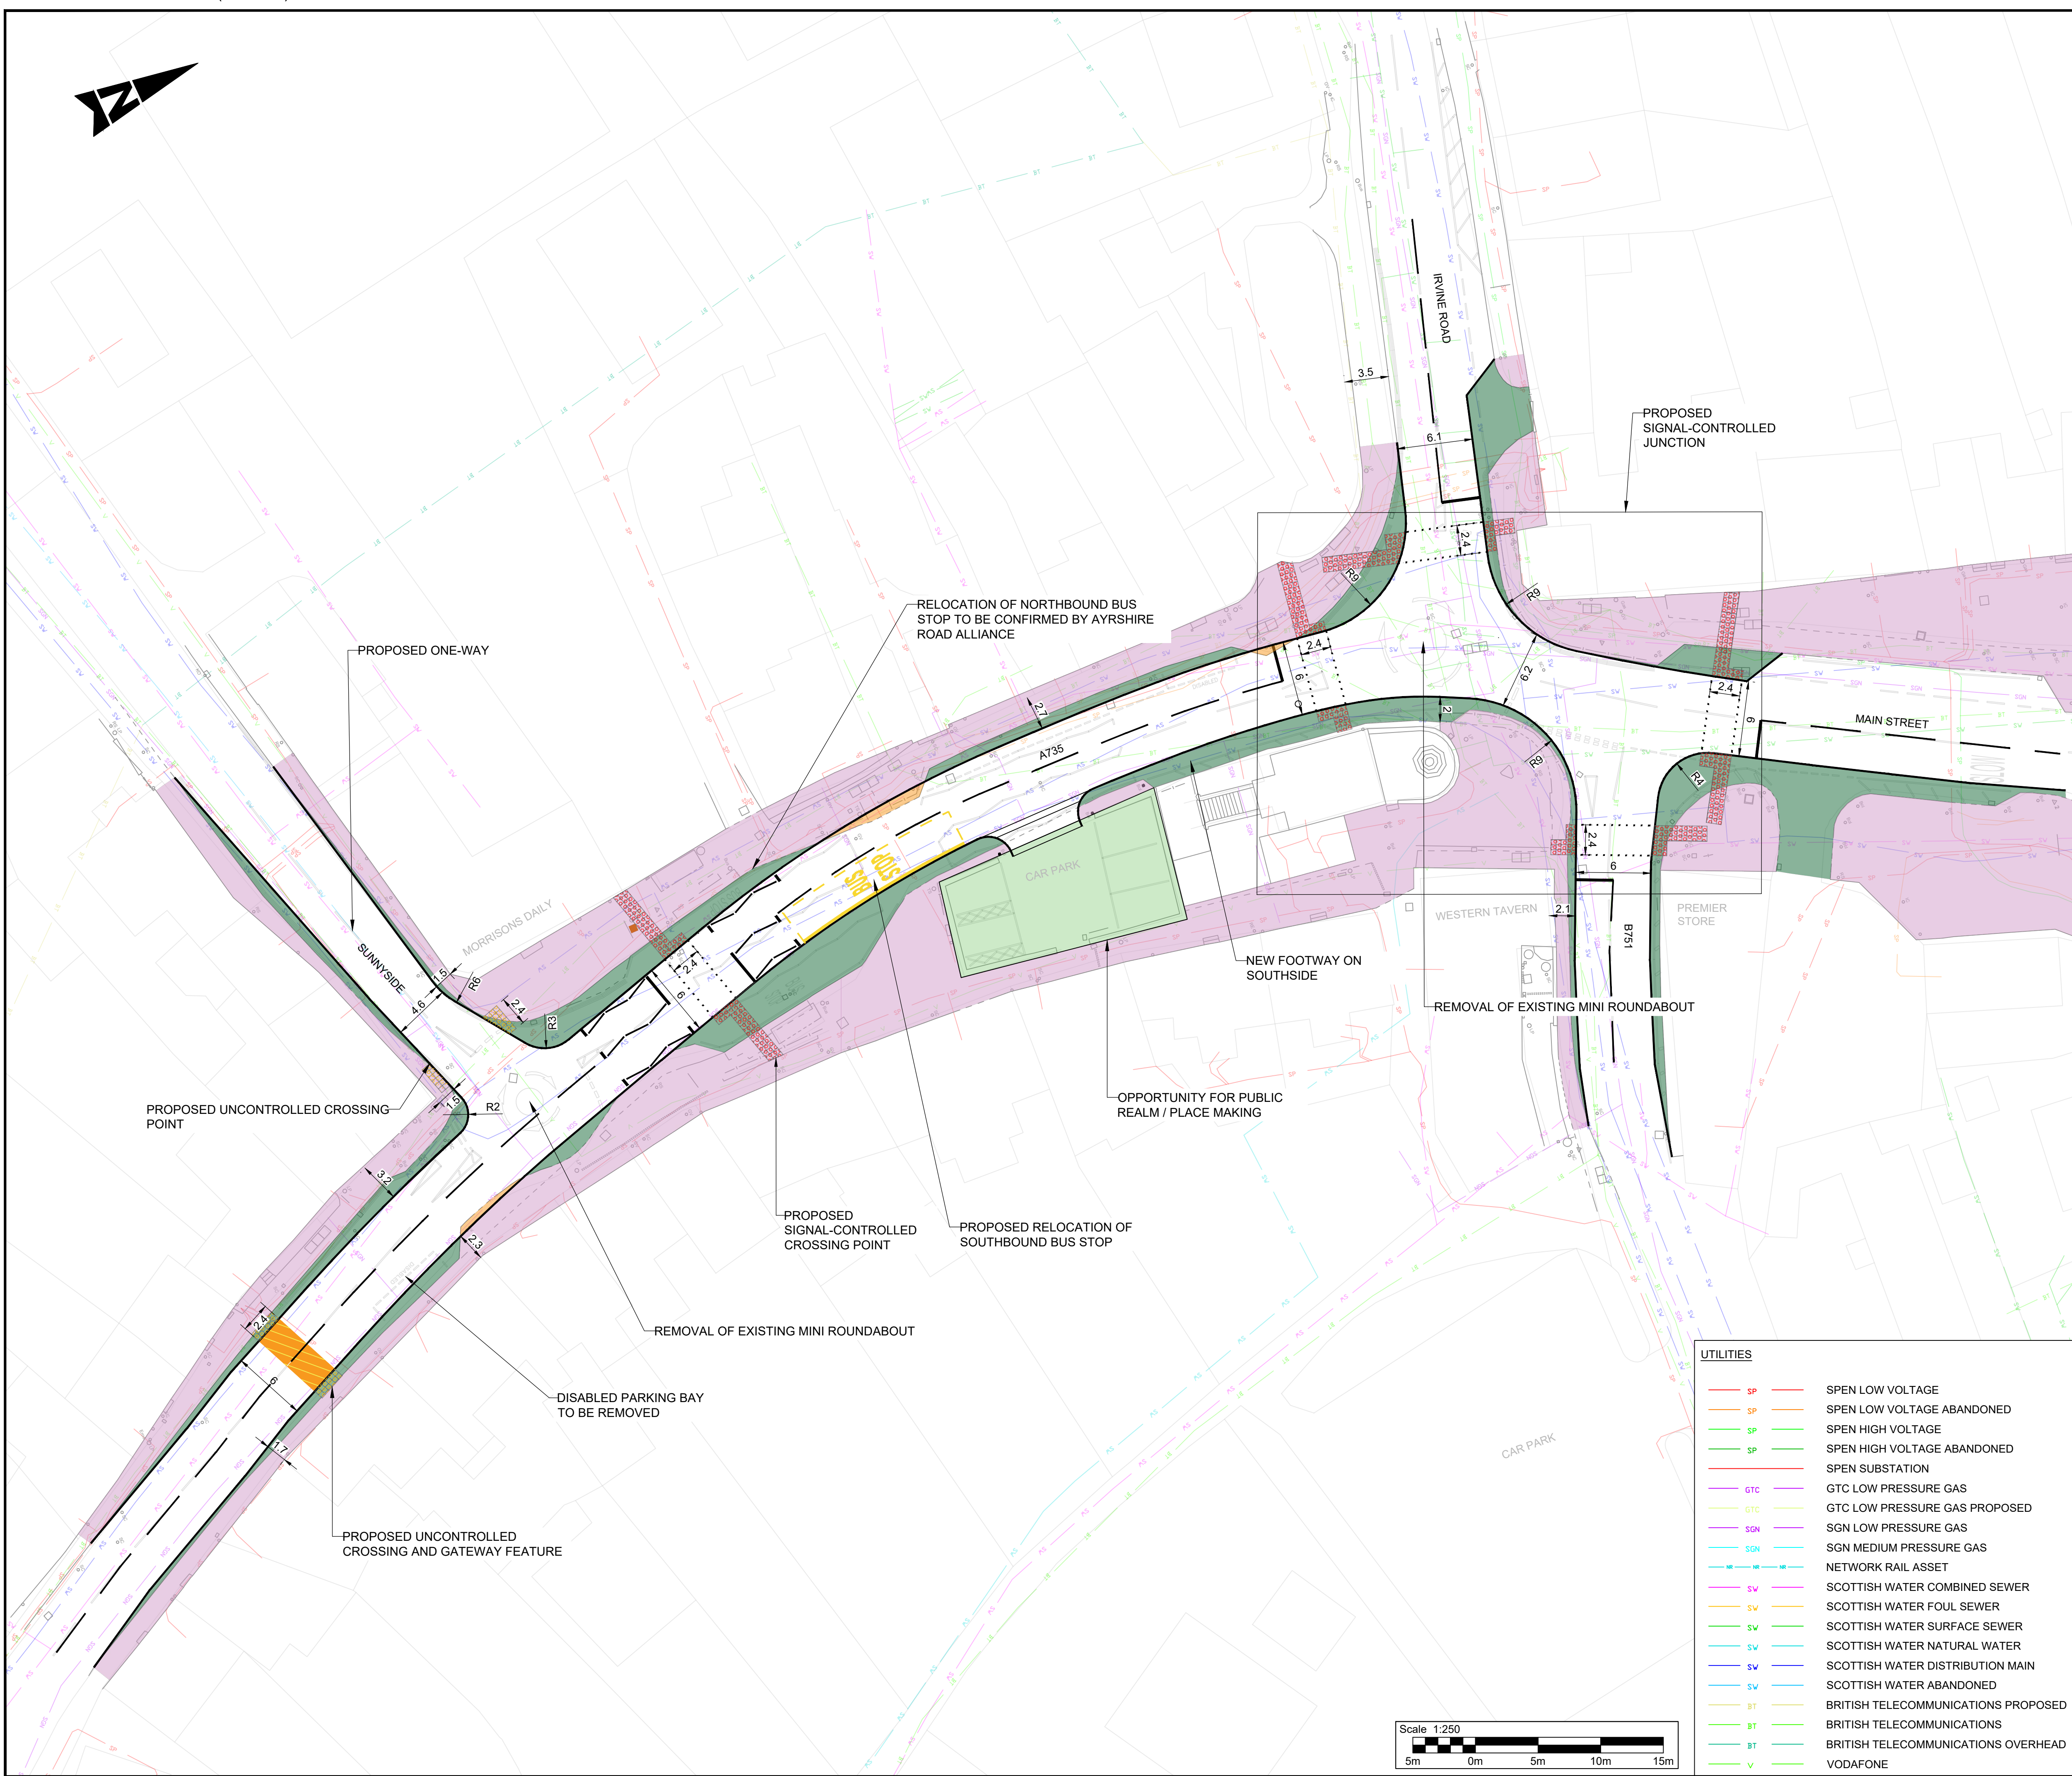


DO NOT SCALE

Millimetres

0 10 100

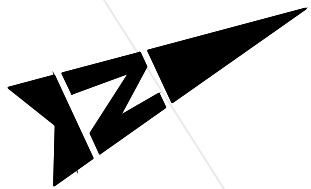

- NOTES:
1. ALL DIMENSIONS ARE IN METRES UNLESS NOTED OTHERWISE.
 2. DO NOT SCALE FROM THIS DRAWING.
 3. THIS DRAWING IS TO BE READ IN CONJUNCTURE WITH 5230671-ATK-HGN-XX-RP-CH-000001 TECHNICAL NOTE.
 4. THIS DRAWING IS FOR INFORMATION PURPOSES ONLY AND SUBJECT TO AGREEMENT WITH AYRSHIRE ROADS ALLIANCE.
 5. THIS OPTIONS APPRAISAL IS BASED ORDNANCE SURVEY MAPPING PROVIDED BY AYRSHIRE ROADS ALLIANCE.
 6. DESIGN IS BASED ON TOPOGRAPHICAL SURVEY DATA PROVIDED BY ASPECT SURVEYORS LIMITED IN AUGUST 2024.
 7. C2 UTILITIES WERE REQUESTED AND RECEIVED IN AUGUST 2024. UTILITIES HAVE BEEN SHOWN INDICATIVELY AND MAY DIFFER ON SITE.
 8. AS THIS DRAWING IS FOR DESIGN OPTIONEERING AND NOT FOR CONSTRUCTION, NO CDM H&S RISKS HAVE BEEN SHOWN.
 9. ALL STREET FURNITURE, UTILITIES APPARATUS AND DRAINAGE HAS BEEN SHOWN INDICATIVELY. LOCATION TO BE CONFIRMED ON SITE.

- KEY
- EXISTING ROAD MARKING
 - PROPOSED ROAD MARKING
 - PROPOSED PEDESTRIAN CROSSING STUDS
 - PROPOSED CONTROLLED TACTILE PAVING
 - PROPOSED UNCONTROLLED TACTILE PAVING
 - PROPOSED KERBLINE
 - EXISTING CAR PARK
 - PROPOSED GATEWAY FEATURE
 - EXISTING FOOTWAY AREA TO BE RETAINED
 - EXISTING FOOTWAY AREA TO BE REMOVED
 - PROPOSED ADDITIONAL FOOTWAY AREA

Description						
Status	Revision	Drawn	Checked	Reviewed	Authorised	Issue Date
Description						
Status	Revision	Drawn	Checked	Reviewed	Authorised	Issue Date
Description						
Status	Revision	Drawn	Checked	Reviewed	Authorised	Issue Date
Description						
FIRST ISSUE						
Status	Revision	Drawn	Checked	Reviewed	Authorised	Issue Date
S0	P01	KB	CK	RH	---	28/02/25
Description						
Status	Revision	Drawn	Checked	Reviewed	Authorised	Issue Date
S0	P02.1	---	---	---	---	---
Status		Drawing Suitability				
S0		WORK IN PROGRESS				

2 Atlantic Square
York Street
Glasgow
G2 8NJ
United Kingdom
Tel: +44 (0)1412 202000
www.AtkinsRealis.com

© AtkinsRéalis (2025)

Client

Project Title
ARA KILMAURS VILLAGE CENTRE FEASIBILITY STUDY AND CONCEPT DESIGN

Drawing Title
PEDESTRIAN LINKS AT RAIL BRIDGE
IRVINE RD, KILMAURS, EAST AYRSHIRE
GENERAL ARRANGEMENT
OPTION 1

Drawing Number		I Originator		I Functional Breakdown	
Project		- ATK - HGN -		- DR - CH - 000100	
Spatial Breakdown		I Form		I Discipline	
Original Size:		I Scale:		I Number	
A1		1:200		Project Ref. No: 5230671	
				Sheet: 1 of 1	
				Rev: P02.1	