


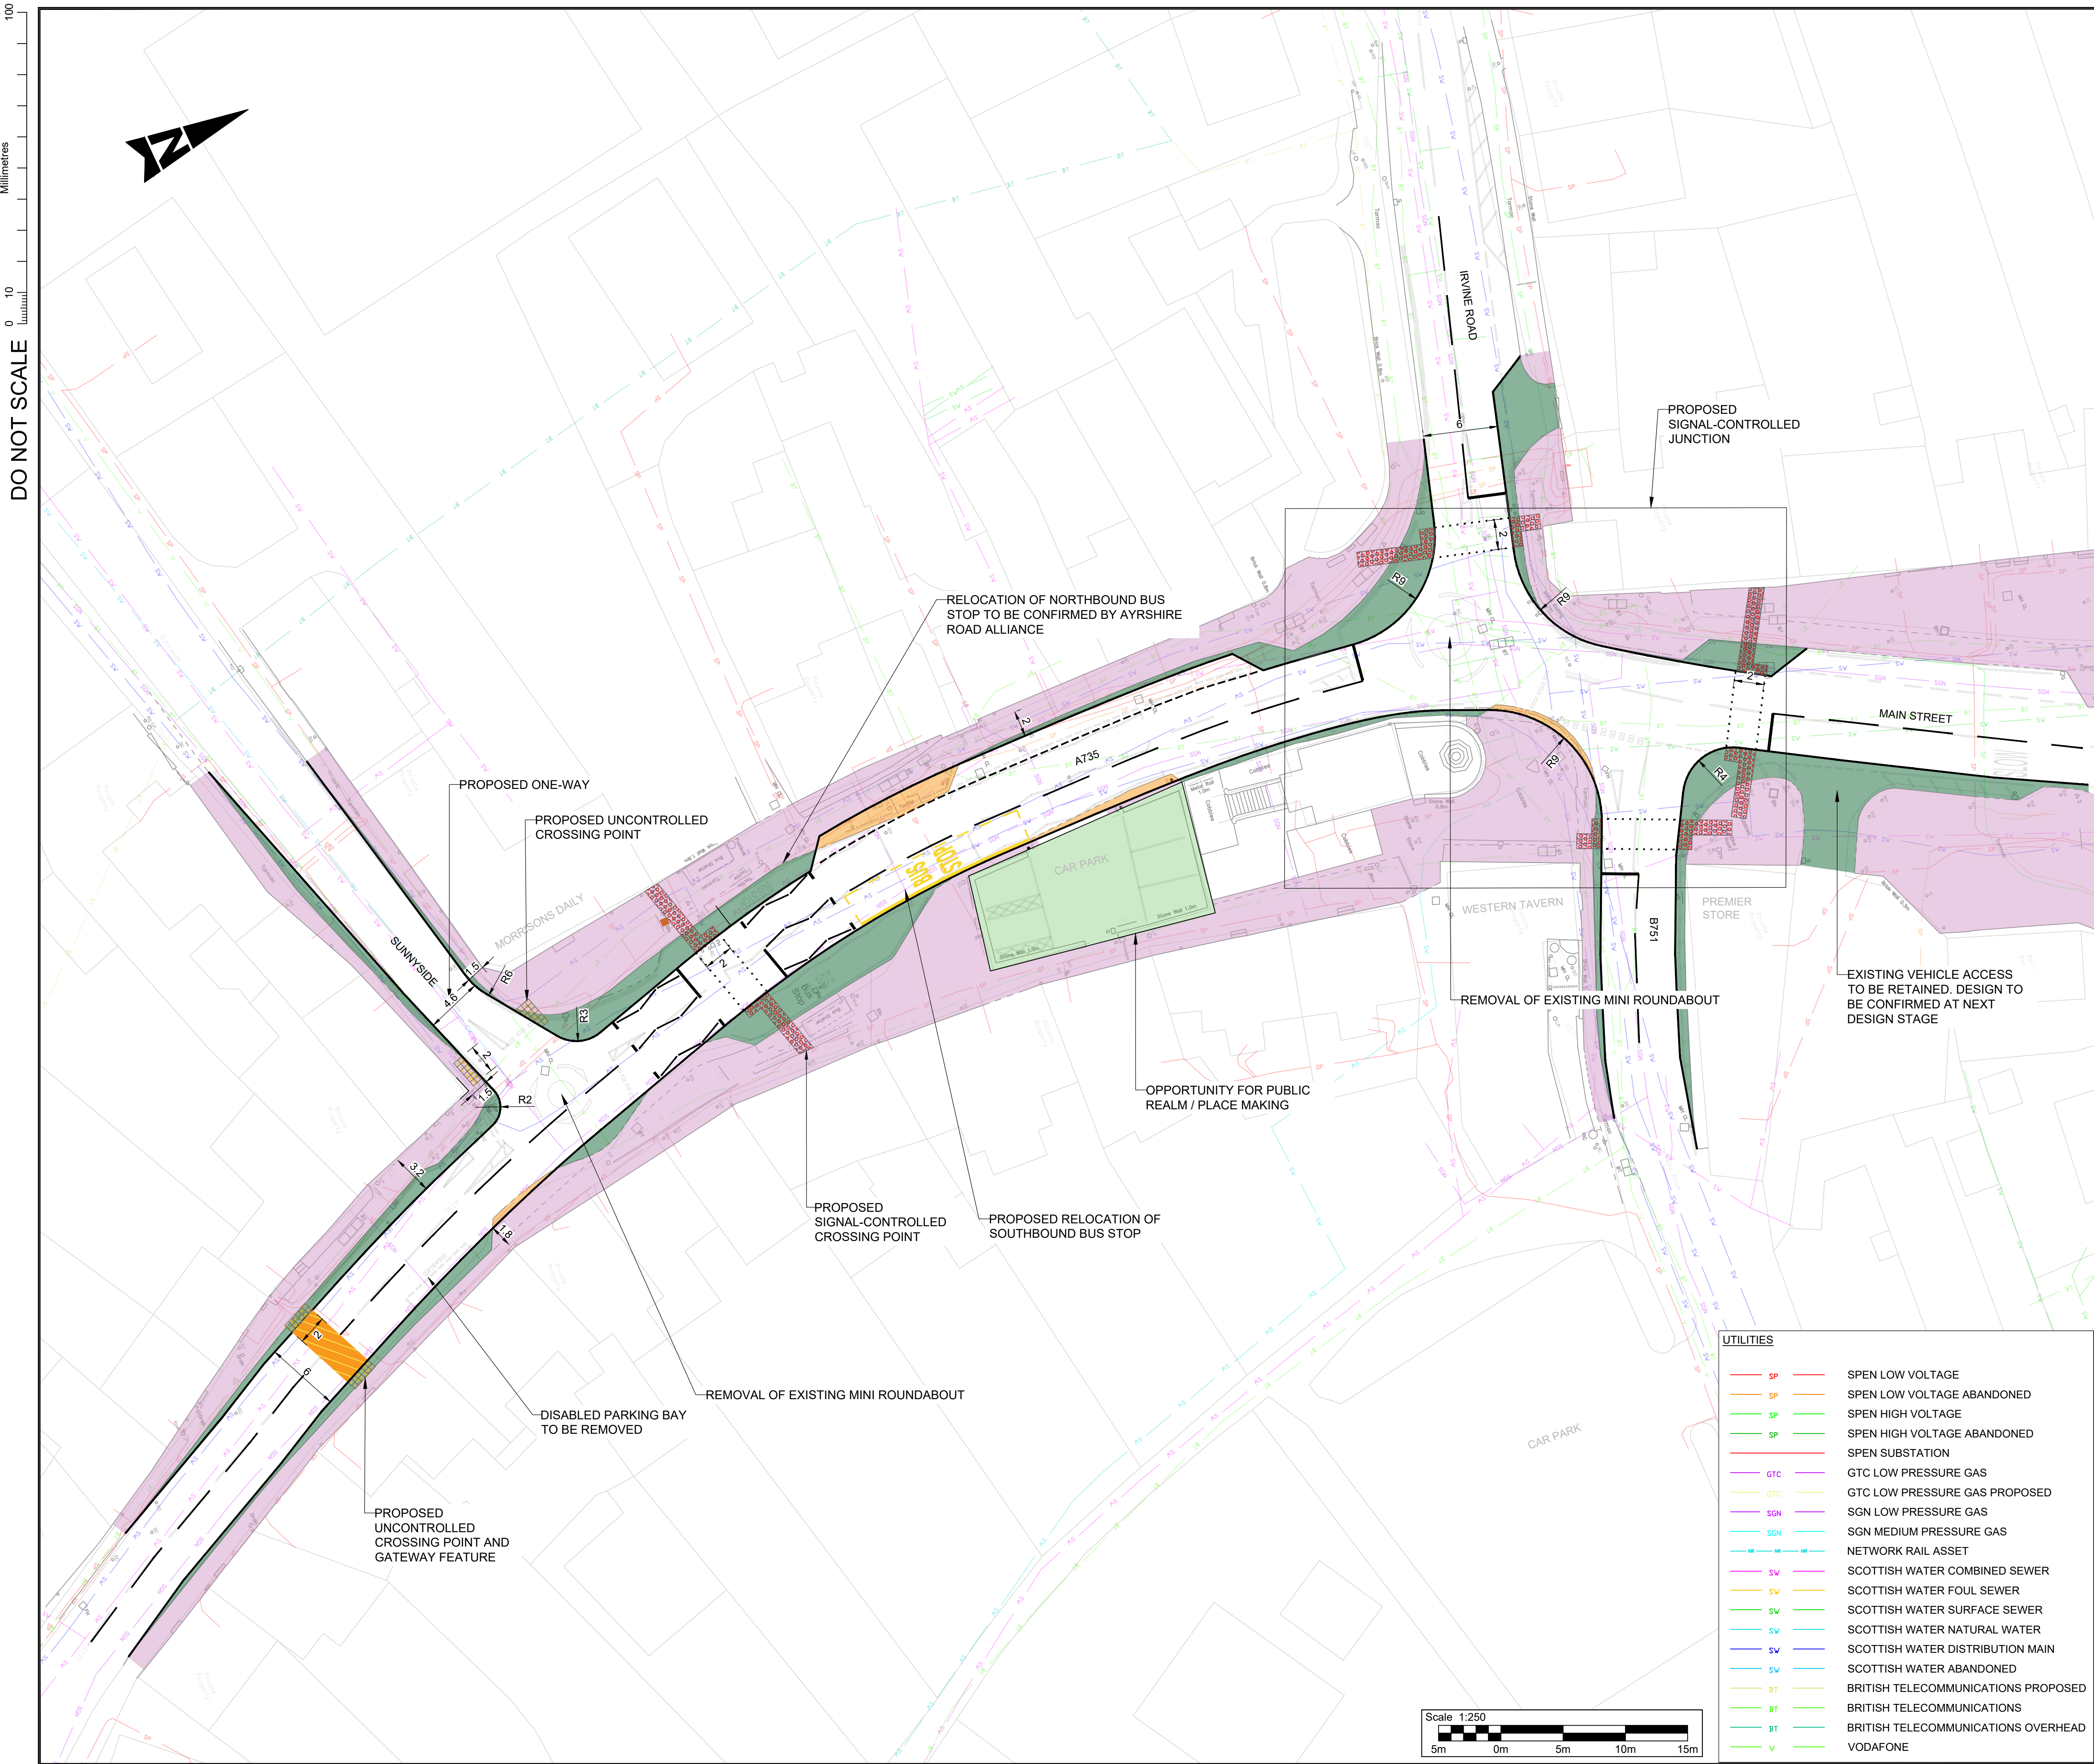


DO NOT SCALE

Millimetres


0

10

100

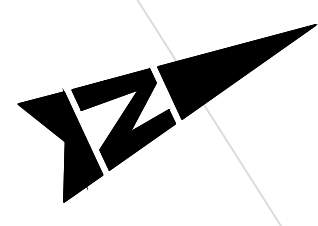

UTILITIES	
SP	SPEN LOW VOLTAGE
SP	SPEN LOW VOLTAGE ABANDONED
SP	SPEN HIGH VOLTAGE
SP	SPEN HIGH VOLTAGE ABANDONED
SP	SPEN SUBSTATION
GTC	GTC LOW PRESSURE GAS
GTC	GTC LOW PRESSURE GAS PROPOSED
SGN	SGN LOW PRESSURE GAS
SGN	SGN MEDIUM PRESSURE GAS
SW	SCOTTISH WATER COMBINED SEWER
SV	SCOTTISH WATER FOUL SEWER
SV	SCOTTISH WATER SURFACE SEWER
SV	SCOTTISH WATER NATURAL WATER
SV	SCOTTISH WATER DISTRIBUTION MAIN
SV	SCOTTISH WATER ABANDONED
BT	BRITISH TELECOMMUNICATIONS PROPOSED
BT	BRITISH TELECOMMUNICATIONS
BT	BRITISH TELECOMMUNICATIONS OVERHEAD
V	VODAFONE

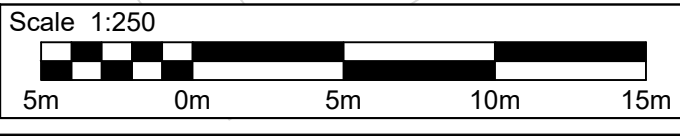

- NOTES:
- ALL DIMENSIONS ARE IN METRES UNLESS NOTED OTHERWISE.
 - DO NOT SCALE FROM THIS DRAWING.
 - THIS DRAWING IS TO BE READ IN CONJUNCTURE WITH 5230671-ATK-HGN-XX-RP-CH-000001 TECHNICAL NOTE.
 - THIS DRAWING IS FOR INFORMATION PURPOSES ONLY AND SUBJECT TO AGREEMENT WITH AYRSHIRE ROADS ALLIANCE.
 - THIS OPTIONS APPRAISAL IS BASED ON ORDNANCE SURVEY MAPPING PROVIDED BY AYRSHIRE ROADS ALLIANCE.
 - DESIGN IS BASED ON TOPOGRAPHICAL SURVEY DATA PROVIDED BY ASPECT SURVEYORS LIMITED IN AUGUST 2024.
 - C2 UTILITIES WERE REQUESTED AND RECEIVED IN AUGUST 2024. UTILITIES HAVE BEEN SHOWN INDICATIVELY AND MAY DIFFER ON SITE.
 - AS THIS DRAWING IS FOR DESIGN OPTIONEERING AND NOT FOR CONSTRUCTION, NO CDM H&S RISKS HAVE BEEN SHOWN.
 - ALL STREET FURNITURE, UTILITIES APPARATUS AND DRAINAGE HAS BEEN SHOWN INDICATIVELY. LOCATION TO BE CONFIRMED ON SITE.

KEY	
	EXISTING ROAD MARKING
	PROPOSED ROAD MARKING
	PROPOSED PEDESTRIAN CROSSING STUDS
	PROPOSED SIGNAL CONTROLLED TACTILE PAVING
	PROPOSED UNCONTROLLED TACTILE PAVING
	PROPOSED KERBLINE
	EXISTING CAR PARK
	PROPOSED GATEWAY FEATURE
	EXISTING FOOTWAY AREA TO BE RETAINED
	EXISTING FOOTWAY AREA TO BE REMOVED
	PROPOSED ADDITIONAL FOOTWAY AREA

Description						
Status	Revision	Drawn	Checked	Reviewed	Authorised	Issue Date
Description						
Status	Revision	Drawn	Checked	Reviewed	Authorised	Issue Date
Description						
Status	Revision	Drawn	Checked	Reviewed	Authorised	Issue Date
Description						
Status	Revision	Drawn	Checked	Reviewed	Authorised	Issue Date
FIRST ISSUE						
Status	Revision	Drawn	Checked	Reviewed	Authorised	Issue Date
S0	P01	KB	CK	RH	---	28/02/25
Description						
Status	Revision	Drawn	Checked	Reviewed	Authorised	Issue Date
S0	P02.1	---	---	---	---	---
Status		Drawing Suitability				
S0		WORK IN PROGRESS				

2 Atlantic Square
York Street
Glasgow
G2 8NJ
United Kingdom
Tel: +44 (0)1412 202000
www.AtkinsRealis.com

© AtkinsRéalis (2025)

Client

Project Title
ARA KILMAURS VILLAGE CENTRE FEASIBILITY STUDY AND CONCEPT DESIGN

Drawing Title
PEDESTRIAN LINKS AT RAIL BRIDGE
IRVINE RD, KILMAURS, EAST AYRSHIRE
GENERAL ARRANGEMENT
OPTION 2

Drawing Number	Originator	Functional Breakdown
Project	5230671	- ATK - HGN -
	S1	- DR - CH - 000101
Spatial Breakdown	Form	Discipline
Original Size:	Scale:	Project Ref. No:
A1	1:200	5230671
		Sheet:
		1 of 1
		Rev:
		P02.1